


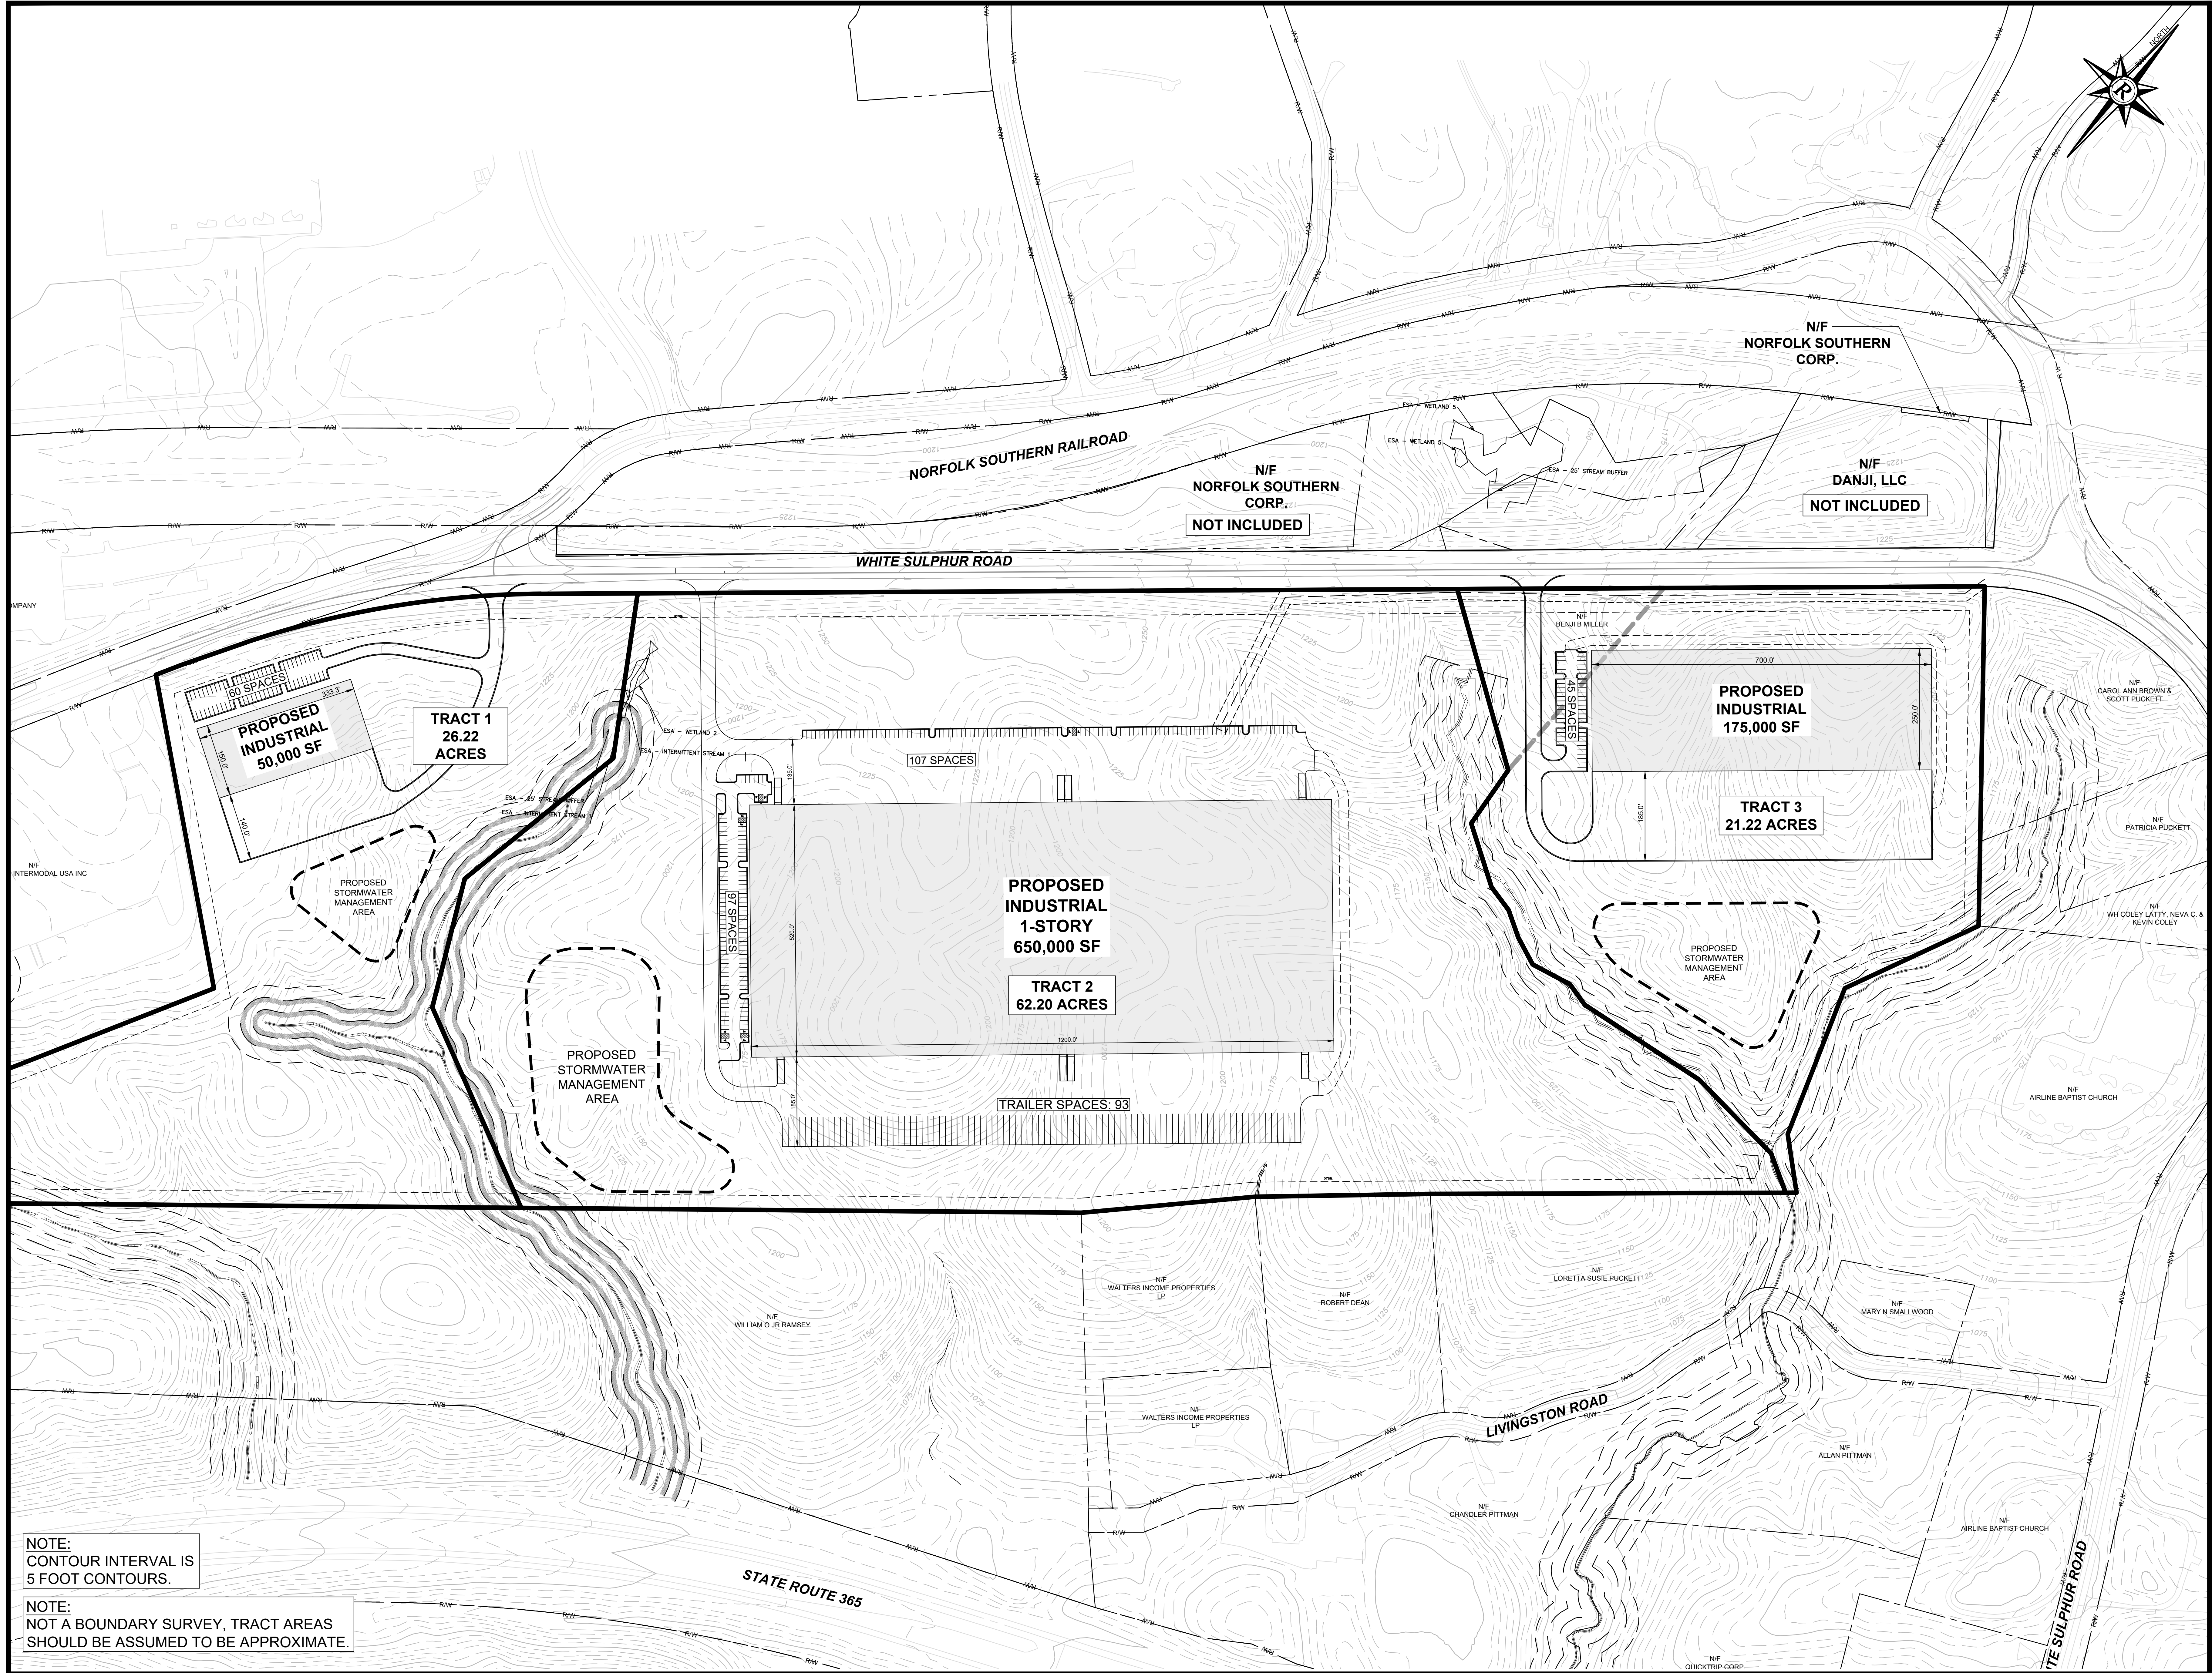

NOTE:
CONTOUR INTERVAL IS
5 FOOT CONTOURS.

NOTE:
NOT A BOUNDARY SURVEY, TRACT AREAS
SHOULD BE ASSUMED TO BE APPROXIMATE.

NO.	DATE	DESCRIPTION

ANY CHANGES OR ALTERATIONS MADE TO THIS EXHIBIT MUST BE APPROVED BY THE WRITER OF RECORD AND THE ASSOCIATED ENGINEER. THIS EXHIBIT IS ASSOCIATED WITH THE PROJECT ORIGINAL VERIFICATION OF ANY CHANGES.

GRAPHIC SCALE
50' 0' 100' 200'

