
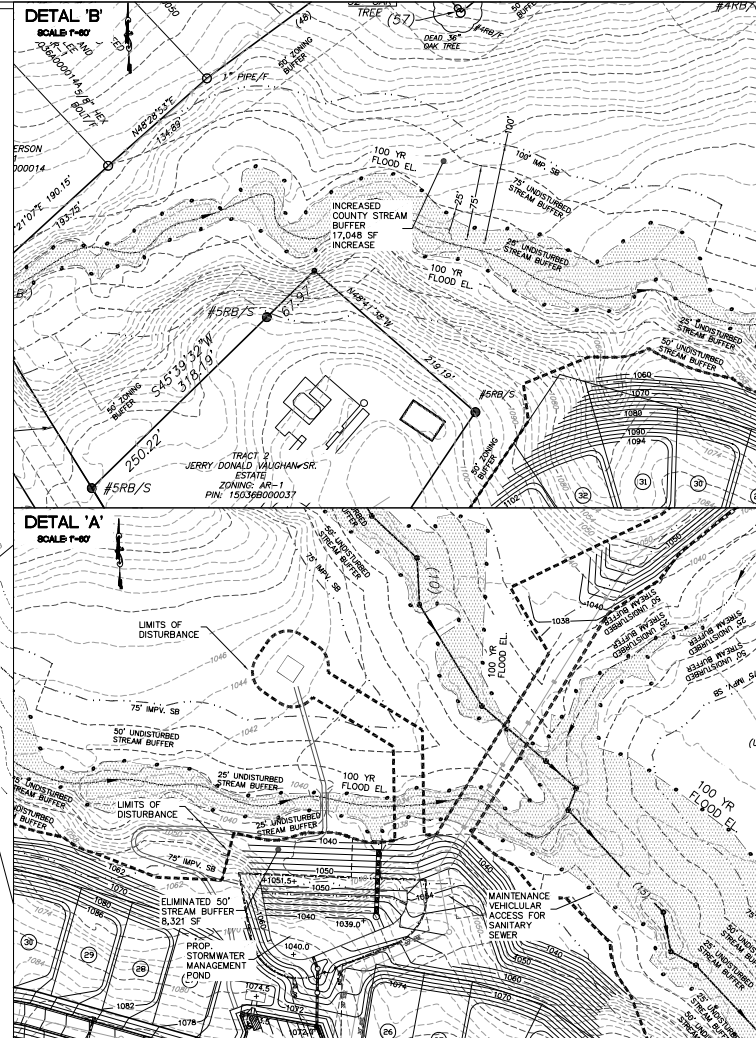
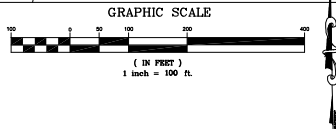


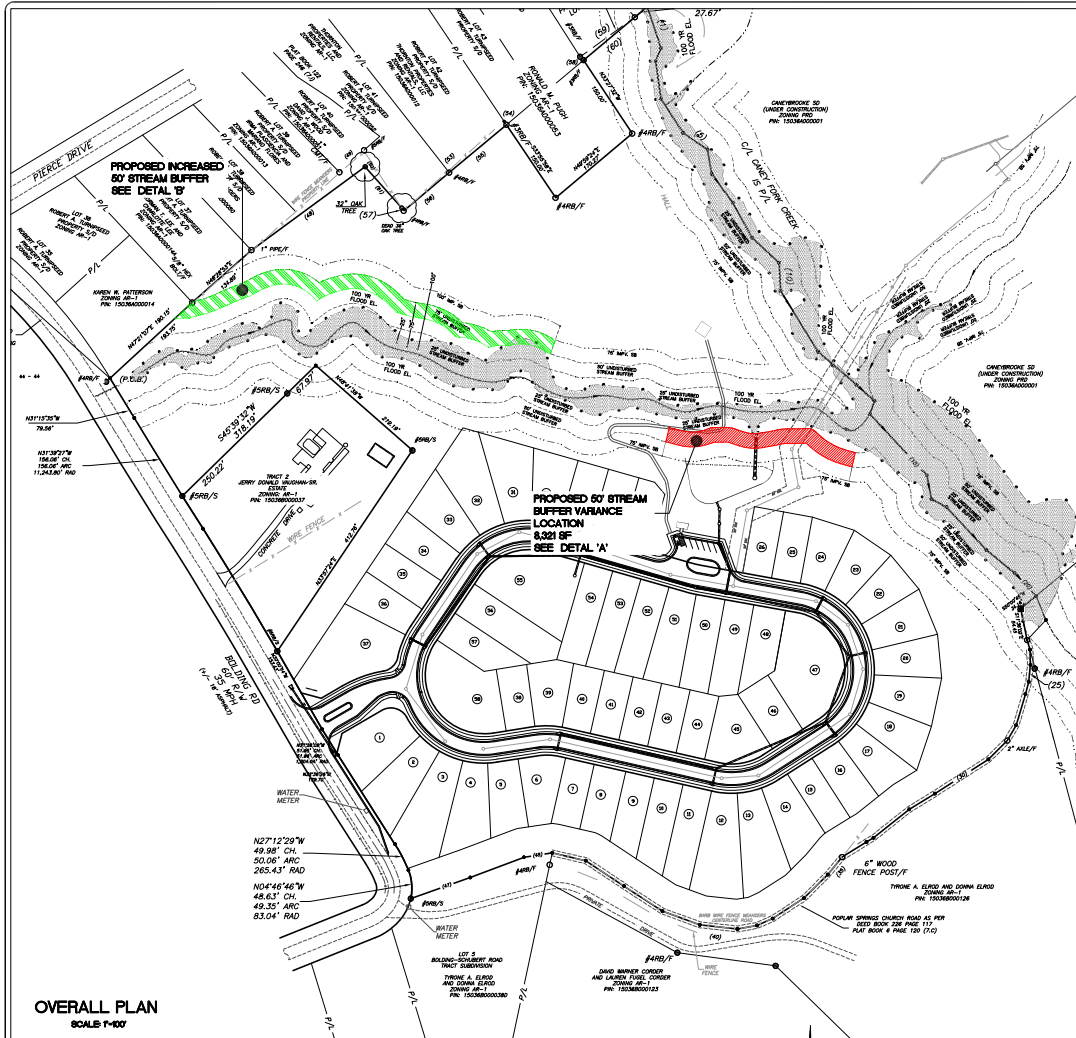

PREPARED BY
PRIMUS
ENVIRONMENTAL ENGINEERING & ARCHITECTURE
3010 HAMILTON MILL RD.
BURLINGTON, GA 30519
CONTACT:
Byron J. Arceneaux, P.E.
678 858-3842
byron@primusatlanta.com

PREPARED FOR
BOLDING EQUITY INVESTORS, LLC
3343 PEACHTREE RD NE
SUITE 145-835
ATLANTA, GA 30326
24 HR CONTACT
CLARKE COOLE
678 613-2589
clarkco@clarkefirm.com

BOLDING RD. TRACT SD.
PARCEL: 15036B000037
3969 BOLDING RD.
GMD 385
HALL COUNTY, GEORGIA
STREAM BUFFER VARIANCE EXHIBIT

SIGNED & SEALED
GEORGIA
No. 2378
PROFESSIONAL
LAND SURVEYOR
CLARKE COOLE
LSWCC CERTIFICATION
No. 000006899

DATE	PERSON	NO.	1"=60'
DESIGNED BY: BJA	SCALE	1	
DRAWN BY: BJA	SHEET	1	
CHECKED BY: BJA	4-16-26	26002	
DATE:		PROJ. NO.	