




REGISTERED PROFESSIONAL
LAND SURVEYORS

P.O. BOX 256
GAINESVILLE, GA 30503
PHONE: (770) 532-6492
FAX: (770) 532-1995
www.pattonsurveying.com

SURVEYED BY: J.J. COMPUTATIONS BY: C.M.P. DRAFTED BY: C.H.K. CHECKED BY: C.M.P.

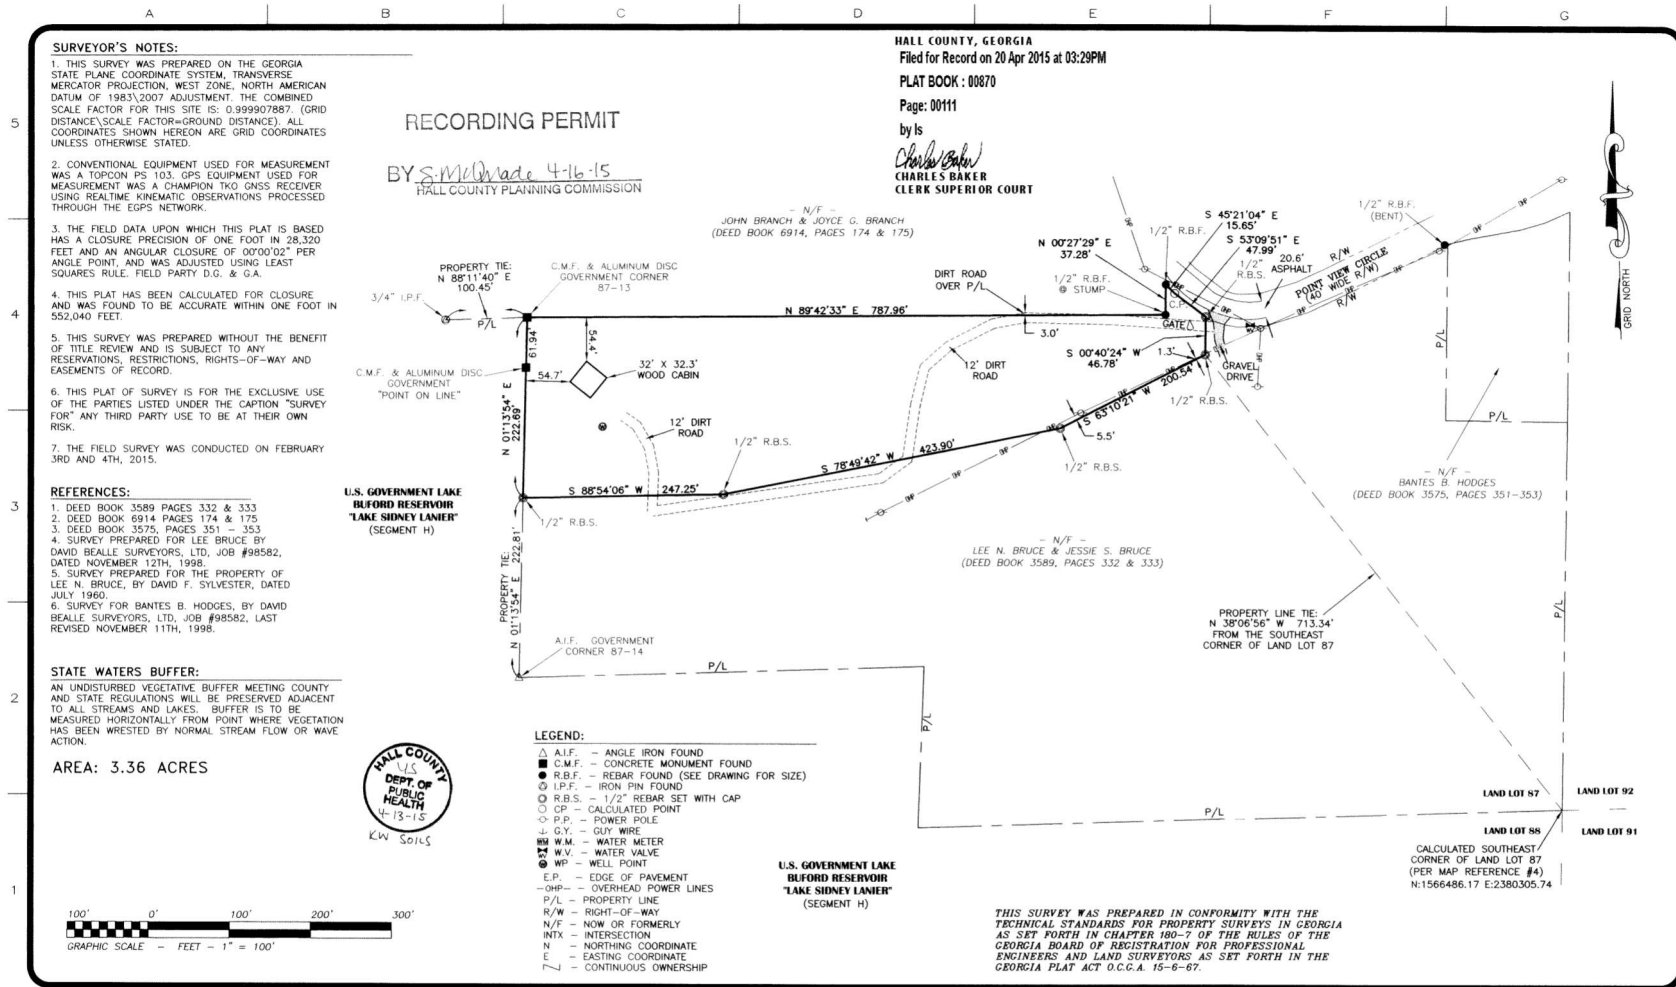

RETRACEMENT/SUBDIVIDE FROM A PARENT TRACT SURVEY FOR:
DEBORAH BRUCE STEWART

— LOCATED IN —

LAND LOT 87
10TH LAND DISTRICT
HALL COUNTY, GEORGIA

REVISIONS	No.	DATE	DESCRIPTION

SCALE: 1" = 100'
SURVEY DATE: 02/04/2015
PLAT DATE: 02/10/2015

SHEET NUMBER:
1 of 1
15-014.dwg
JN, 15-014