


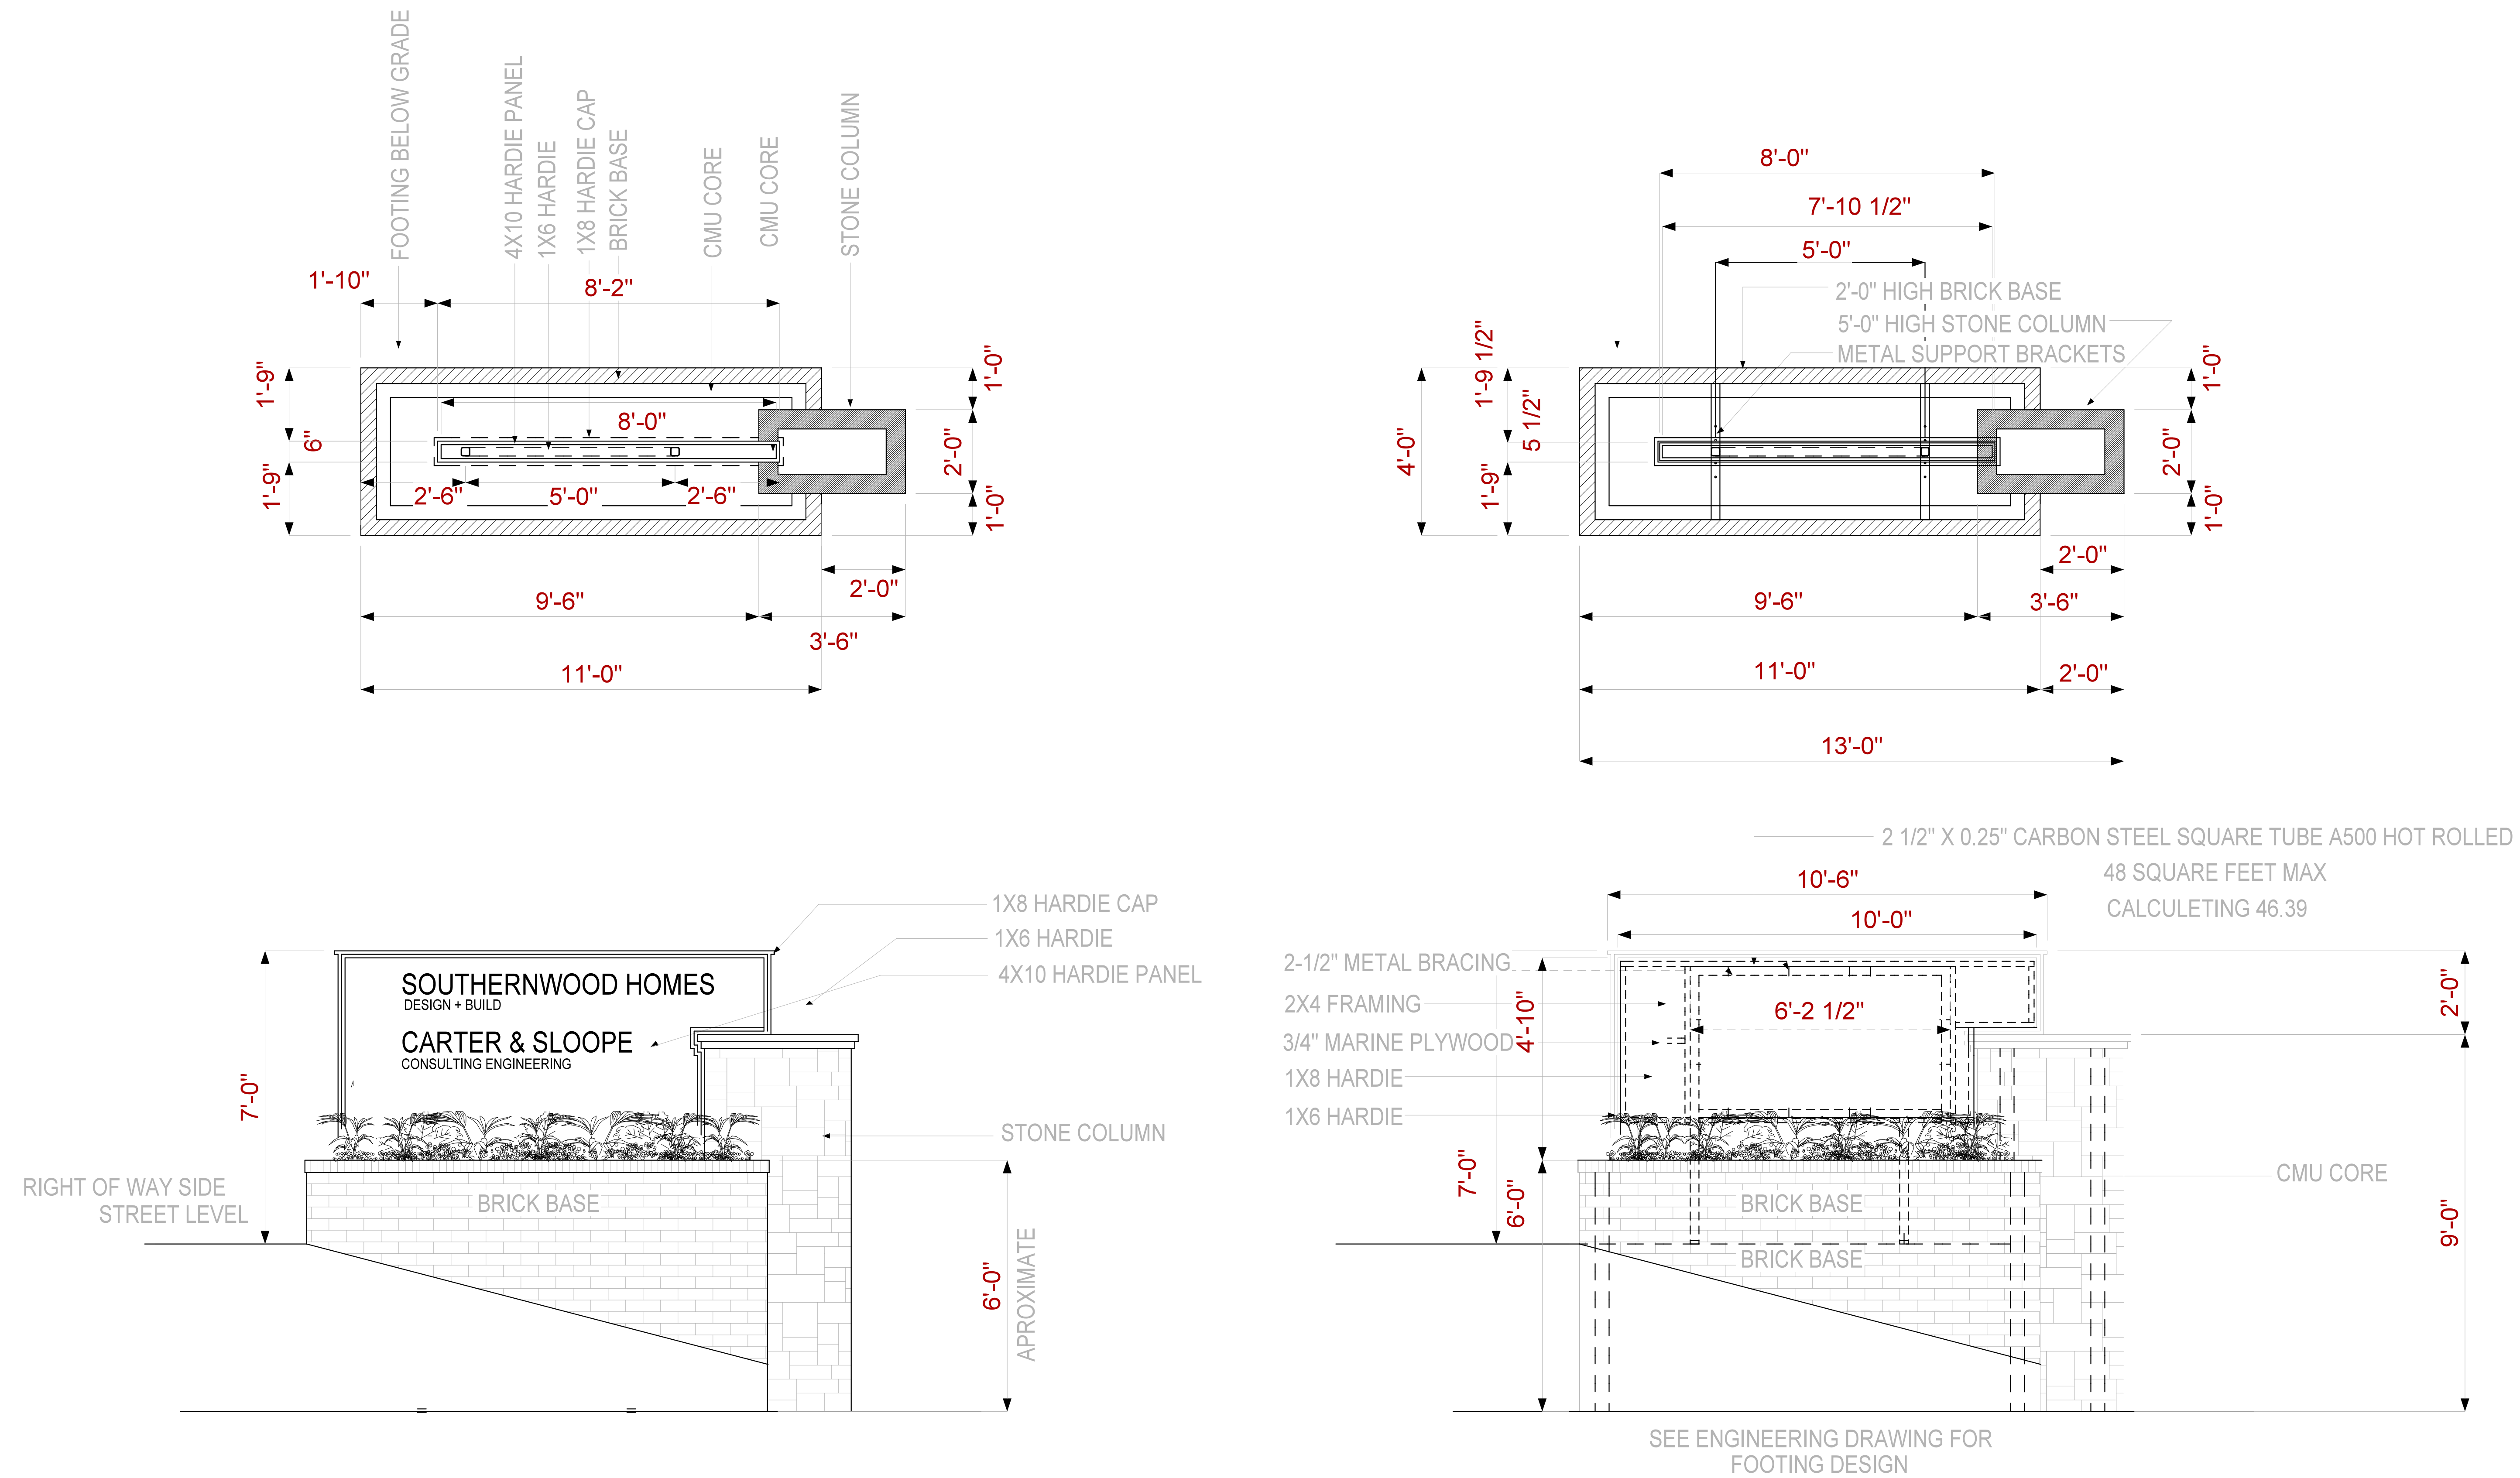

SWH SINAGE/MONUMENT
SCALE 1/2" = 1'-0"