



RETRACEMENT SURVEY

RETRACEMENT SURVEY







LEGEND


These standard symbols will be found in the drawing

- E—E— ELECTRIC
- X—X— FENCE
- T—T— TELEPHONE
- P—P— UTILITY POLE
- W—W— WELL
- R—R— TELEPHONE BOX
- O—O— IRON PIN FOUND
- C—C— IRON PIN FOUND
- B—B— CONCRETE MONUMENT FOUND
- A—A— TREES
- O—O— BREAK IN P/L

ABBREVIATIONS

- FOG — POINT OF COMMENCEMENT
- C/L — CENTERLINE
- DB — DEED BOOK
- END — END OF PAVEMENT
- IPF — IRON PIN FOUND
- IPS — IRON PIN SET
- LL — LAND LOT LINE
- N/F — NOW OR FORMERLY
- R/W — RIGHT OF WAY

LINE	BEARING	DISTANCE
L1	S 25°32'14" E	42.97
L2	S 22°43'34" E	68.62
L3	S 21°15'43" E	75.04
L5	S 15°46'08" E	35.14

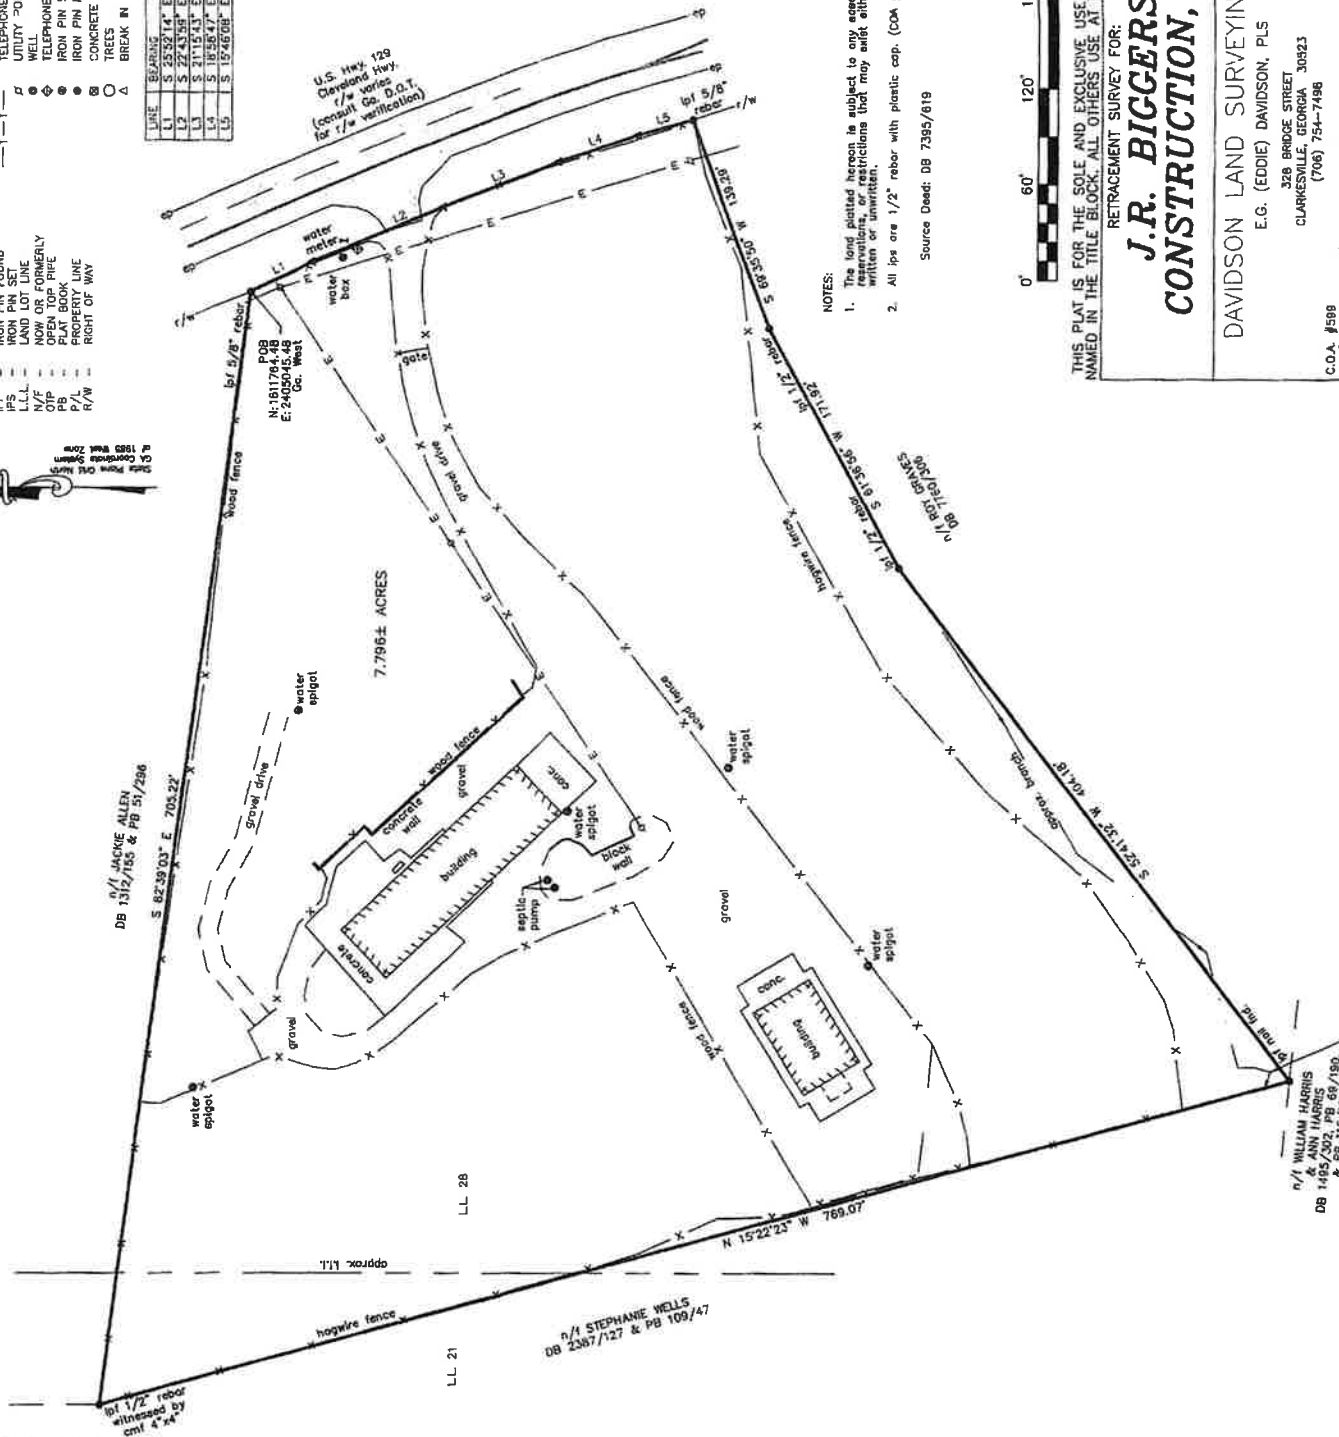

NOTES:

1. The land plotted herein is subject to any easements, reservations, or restrictions that may exist, either written or unwritten.
2. All lps are 1/2" rebar with plastic cap. (COA #599 inscribed)

Source Deed: DB 7395/819



THIS PLAT IS FOR THE SOLE AND EXCLUSIVE USE OF THE PARTY NAMED IN THE TITLE BLOCK. ALL OTHERS USE AT THEIR OWN RISK. RETRACEMENT SURVEY FOR:

**J.R. BIGGERS
CONSTRUCTION, INC.**

DAVIDSON LAND SURVEYING, INC.
E.G. (EDDIE) DAVIDSON, PLS

328 BRIDGE STREET

CLARKESVILLE, GEORGIA 30523

(706) 754-7498

C.O.A. #598 SC #18127 NC #1-3748 TN # 1877 AL #20350
CA #2586

Land Lot: 21 & 28 District: 12th County: Hall, Georgia
Job No.: 21-042
Date: 3/15/2021 Scale: 1"=60' Drawing No.: 21-042

THIS PROPERTY IS NOT SHOWN TO BE LOCATED WITHIN A 100 YEAR FLOOD HAZARD AREA ACCORDING TO FIRM MAP NO. 13138C0091G DATED 4/4/2018. THIS IS BASED ON GRAPHICALLY LOCATING THIS PROPERTY ON SAID MAP. NO ADDITIONAL FIELD WORK HAS BEEN PERFORMED TO MAKE THIS DETERMINATION.

n/1 WILLIAM HARRIS
& PB 116/172

n/1 STEPHANIE WELLS
DB 2367/127 & PB 109/47

LL 21

LL 28

lot 1/2" rebar
witnessed by
cmf 4"x4"

n/1 JACQUE ALLEN
DB 1312/195 & PB 51/296
S 82°39'03" E 705.22'

plot is a retracement of an existing parcel or parcels of gas to any real property boundaries. The recording of this plat does not imply approval of any jurisdiction, availability of permits, compliance with regulations or requirements, or suitability for any use. 




