




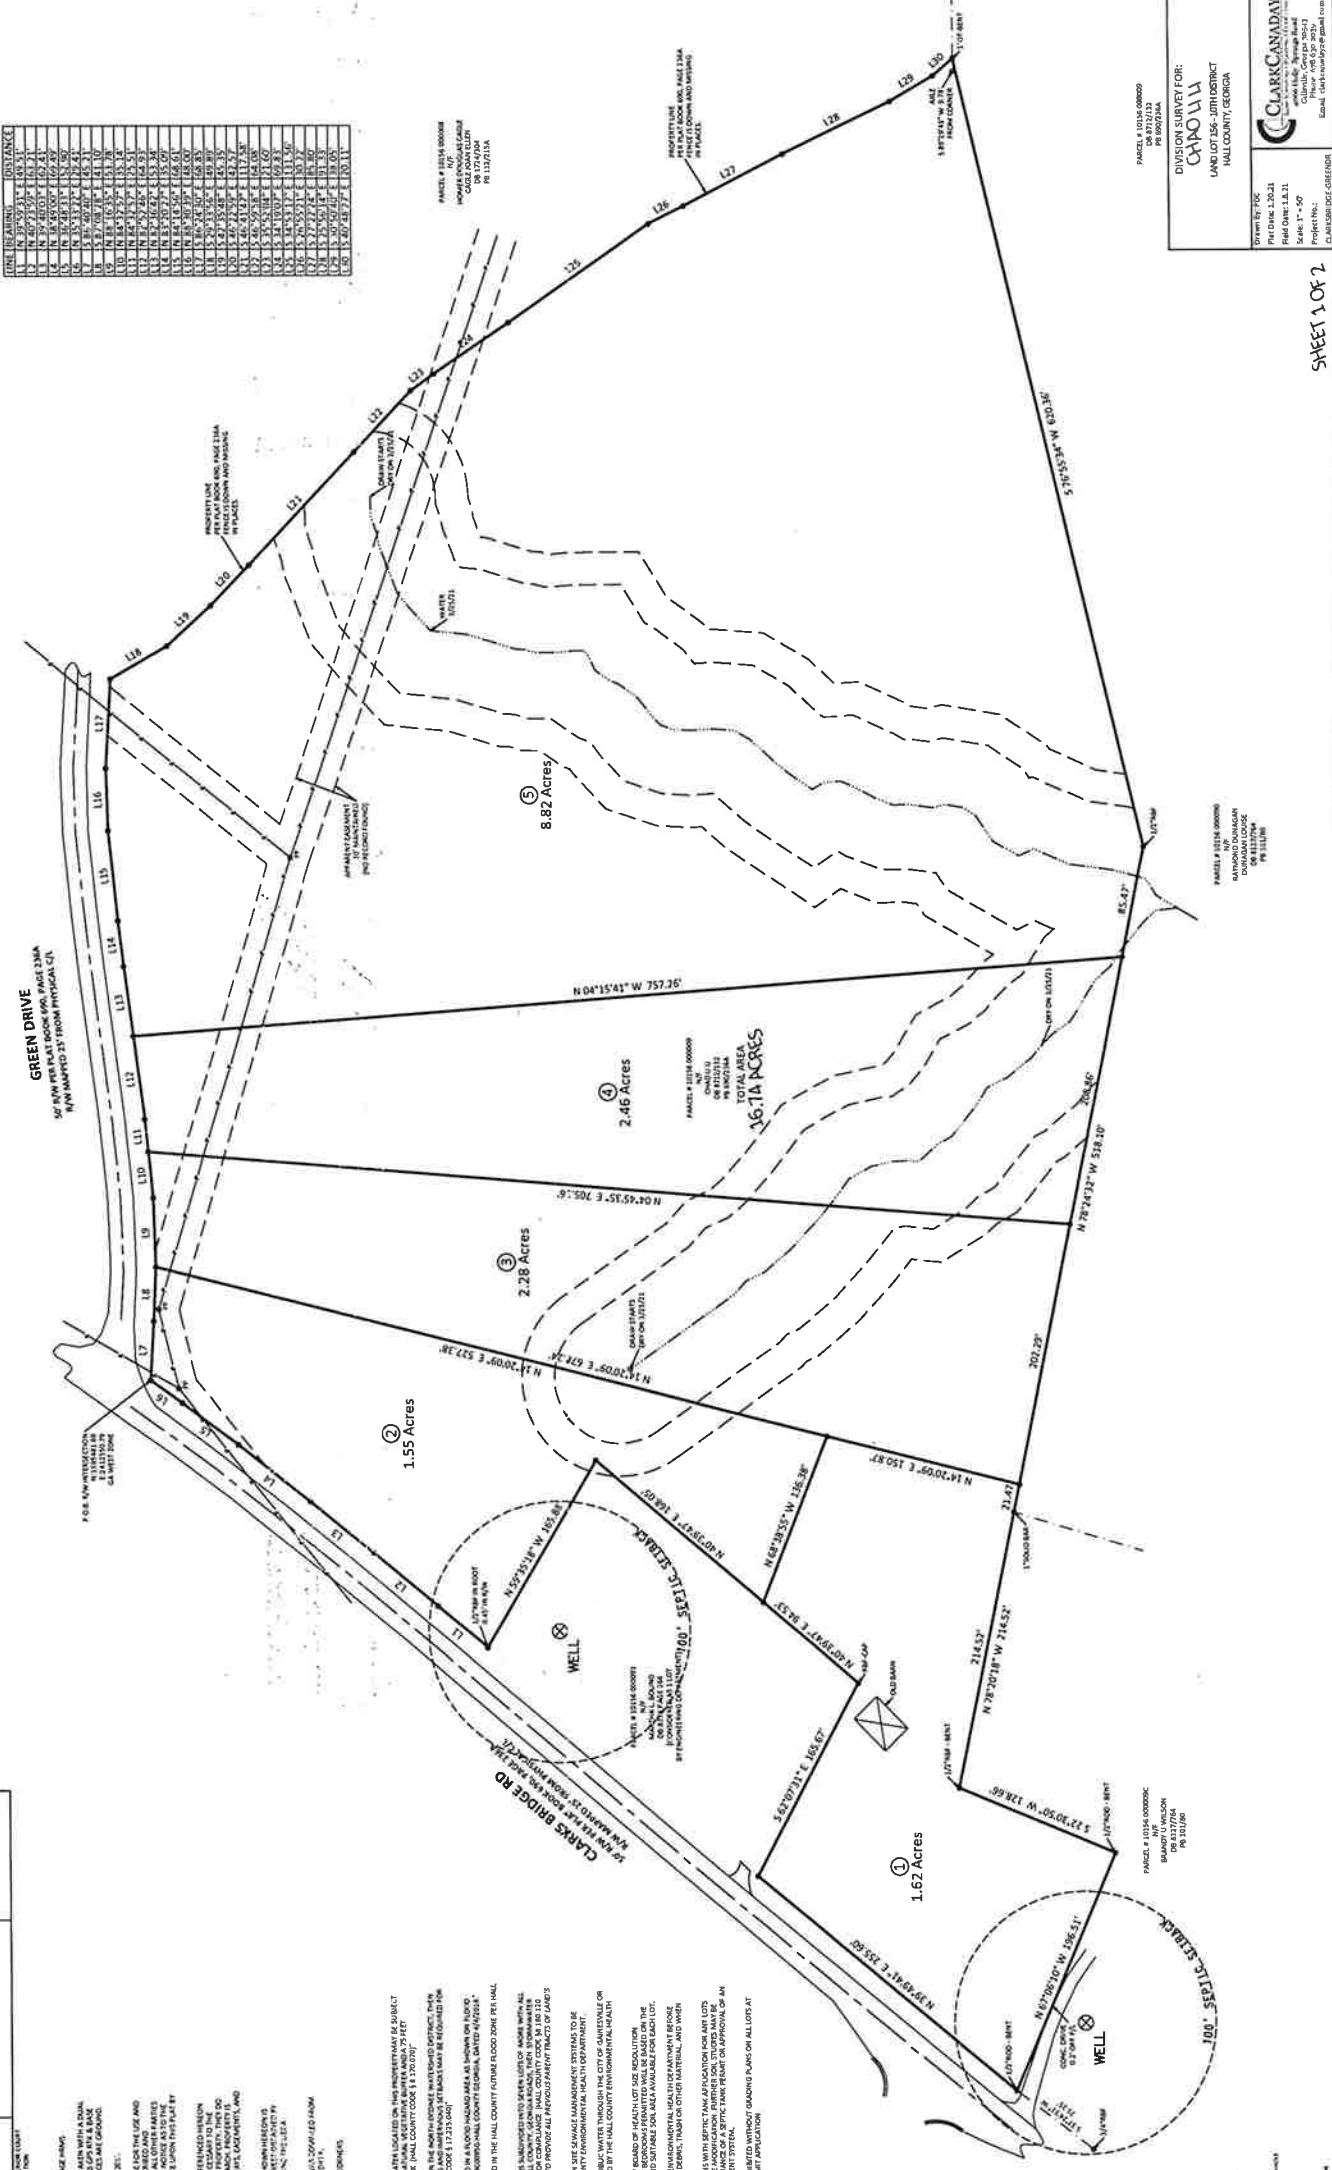


DIVISION SURVEY FOR:

HALL COUNTY, GEORGIA




Drawn by: TDC
Scale: 1" = 50'
Project No.:

SHEET 1 OF 2