
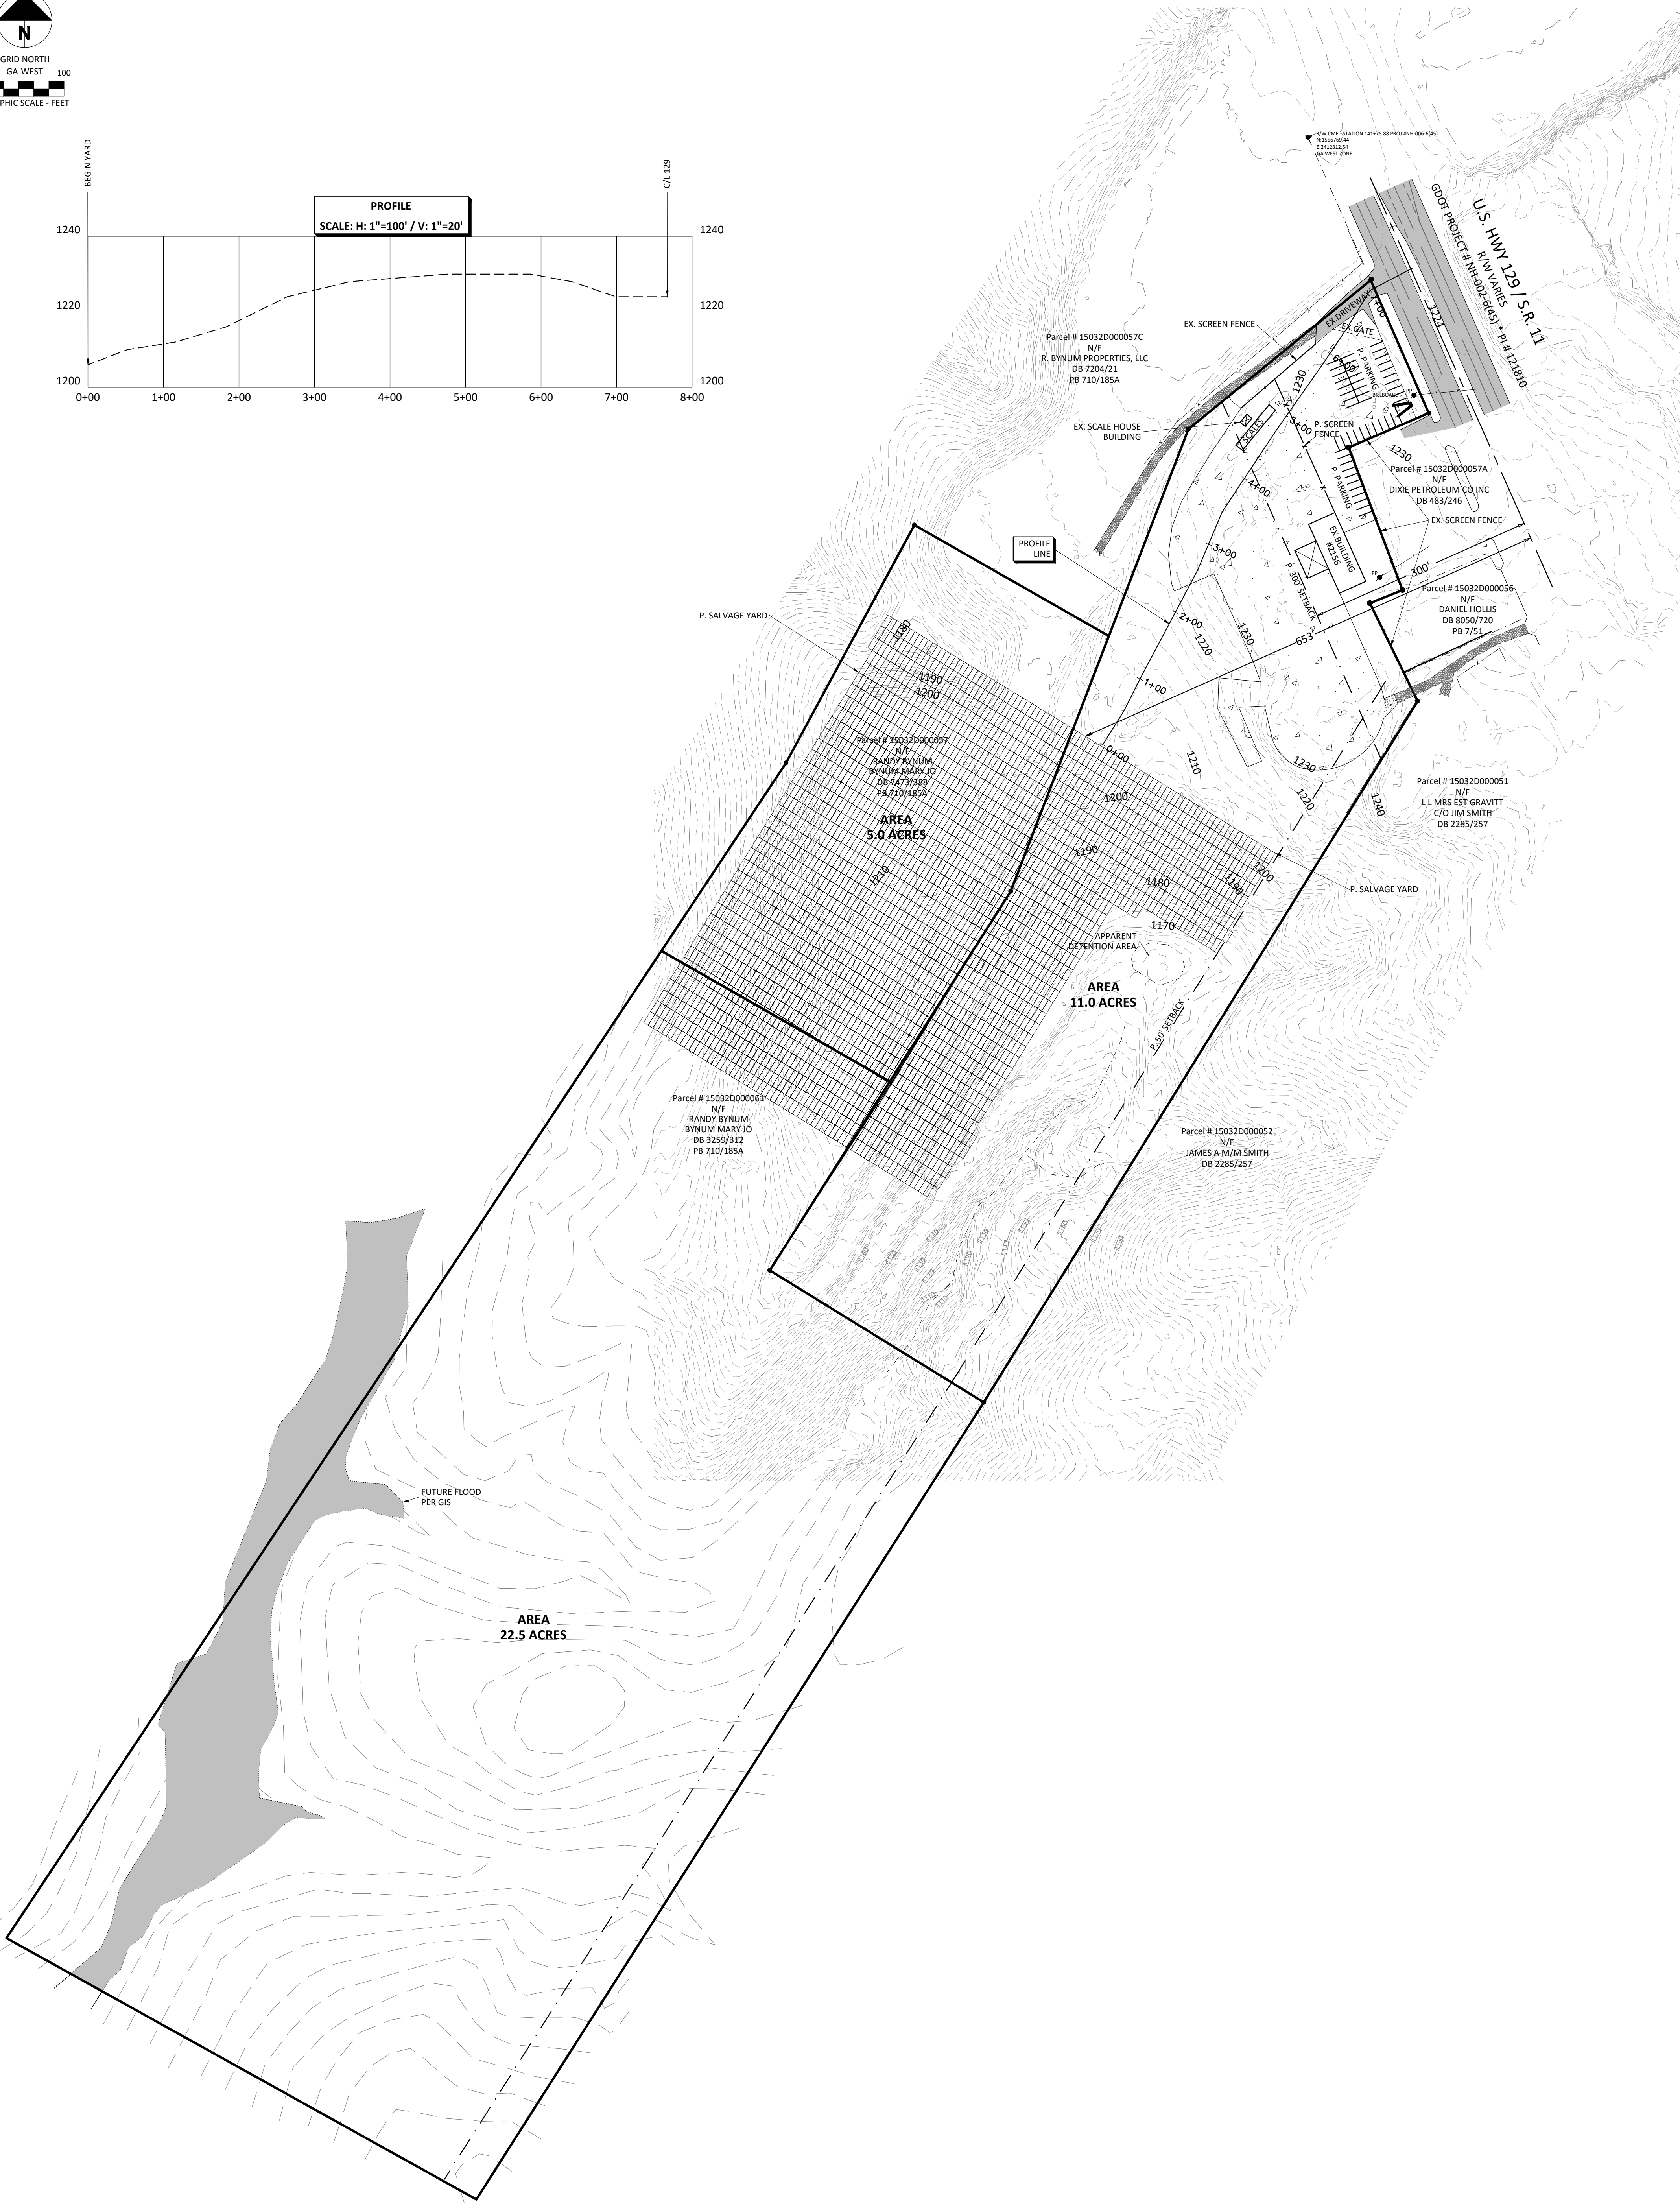
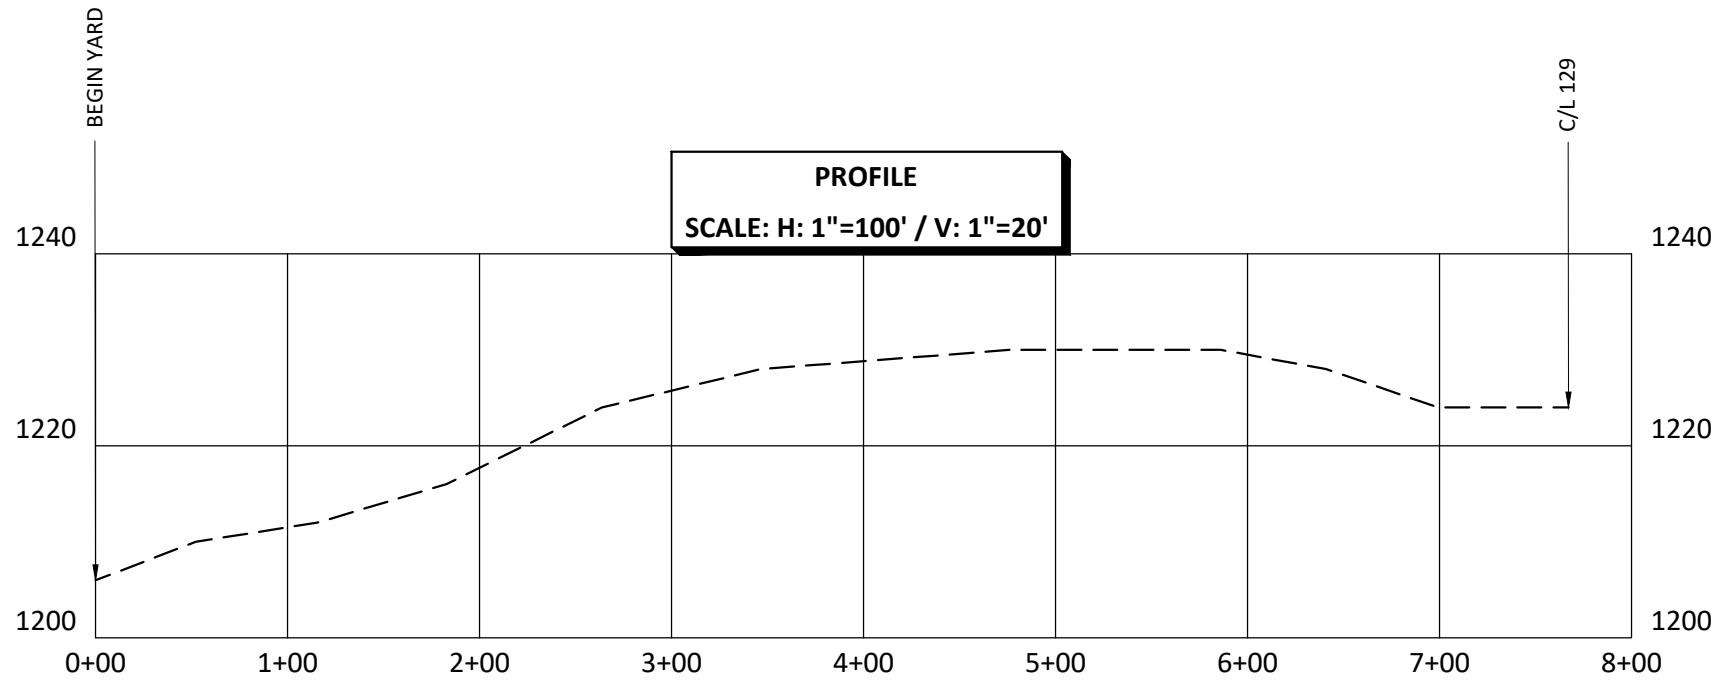


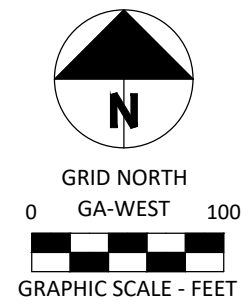

LEGEND:
RBF = REBAR FOUND
CTF = CRIMP TOP FOUND
OT = OPEN TOP PIPE
CT = CRIMP TOP PIPE
R/W = RIGHT OF WAY
C/L = CENTERLINE
N/F = NOW OR FORMERLY
DB = DEED BOOK
PB = PLAT BOOK
PS = PLAT SUDE
X = FENCE LINE
P/L = PROPERTY LINE
WM = WATER METER
SSWH = SANITARY SEWER MANHOLE
CO = CLEANOUT
DI = DRAIN INLET
GI = GRATE INLET
CI = CURB INLET
WI = YARD INLET
JB = JUNCTION BOX
B/C = BACK OF CURB
B/L = BUILDING SETBACK LINE
--- = APPROX. P/L
P = PROPOSED
EX = EXISTING

CONCEPTUAL DRAWING FOR:
JOEY COX

G.M.D. 411 - GAINESVILLE DISTRICT
HALL COUNTY, GEORGIA

Drawn By: PDC
Plat Date: 7/15/21
Field Date: 7/9/21
Scale: 1" = 100'
Project No.:
2156ATHENSHWY

CLARKCANADAY
LAND SURVEYING • PLANNING • CONSULTING
4066 Holly Springs Road
Gillsville, Georgia 30543
Phone: 678.630.2039
Email: clarkcanaday2@gmail.com