


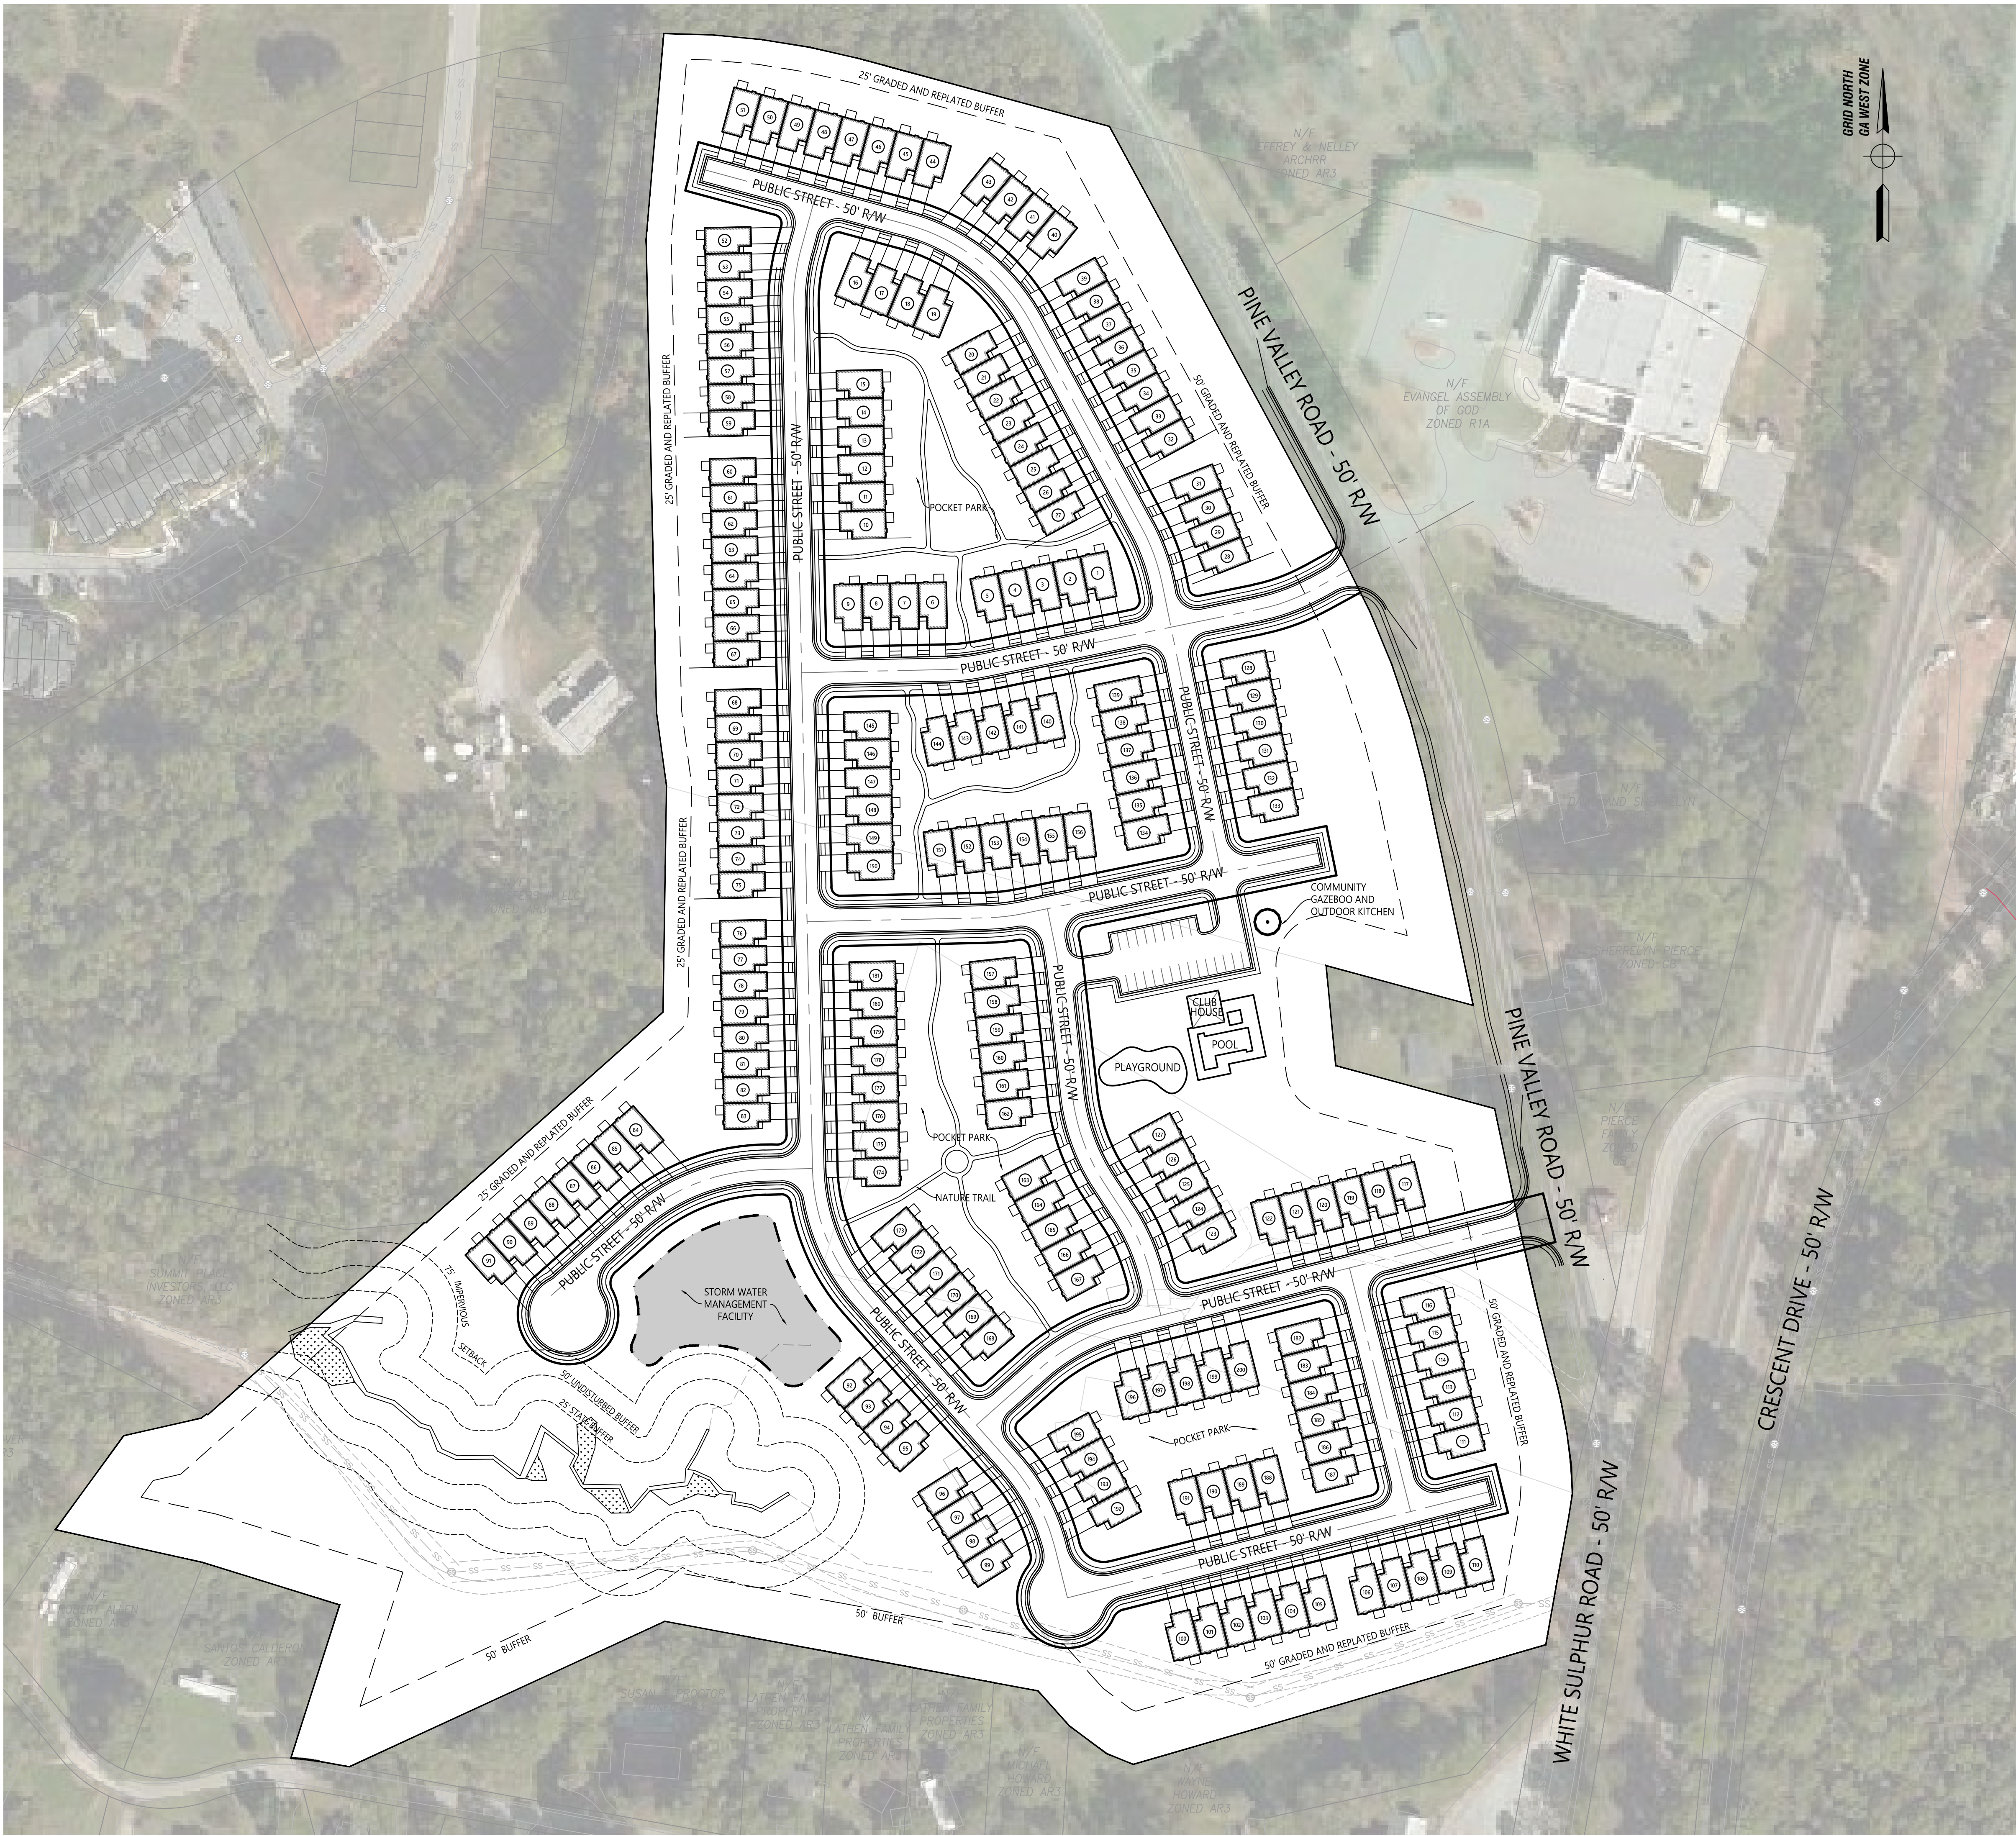

LOCATION MAP

GENERAL NOTES

BOUNDARY INFORMATION IS APPROXIMATE. INFORMATION SHOWN HEREON IS BASED ON COMPILED PLAT, DEED, ADJACENT SURVEYS AND GA DOT INFORMATION.

TOPOGRAPHICAL INFORMATION BASED ON HALL COUNTY GIS INFORMATION.

THIS PLAN IS CONCEPTUAL IN NATURE BASED ON PRELIMINARY COUNTY AND DEVELOPMENT INFORMATION AND RESEARCH. PLAN MAY CHANGE DURING PERMITTING AND GOVERNMENT APPROVAL PROCESS.

OWNER / DEVELOPER:

COOK COMMUNITIES
3120 FRONTAGE ROAD
GAINESVILLE, GA 30504


24 HR. CONTACT:
LUKE PRESSLEY
(678) 267-7153
LUKE@THECOOKANDCOMPANY.COM

DESIGNER / ENGINEER:

ACUMINIS CONSULTING GROUP, LLC.

CONTACT:
ALEX NASH, P.E.
(770) 527-3450
ANASH@ACUMINISCONSULTING.COM

Graphic Scale: 1" = 80 FEET

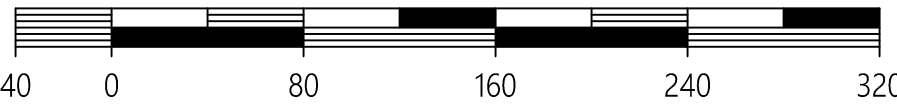

PO Box 1074
Grayson, Georgia 30017
770.527.3450
www.acuminisconsulting.com



LEVEL II CERTIFIED DESIGN
PROFESSIONAL NO. 0000225918

No.	REVISION	DATE
1		
2		
3		
4		
5		
6		
7		
8		

PREPARED FOR:

COOK COMMUNITIES
3120 FRONTAGE ROAD
GAINESVILLE, GEORGIA 30504

24-HOUR CONTACT
LUKE PRESSLEY
678.267.7153

PROJECT NAME:

THE VILLAGE
AT
PINE VALLEY ROAD

PINE VALLEY ROAD
HALL COUNTY, GEORGIA

TASK:

SITE
PLAN

CAN DESIGN	AS SHOWN SCALE
CAN DRAWN	1 of 1
CAN CHECKED	SHEET
01/03/22 DATE	21-050 PROJECT No.