
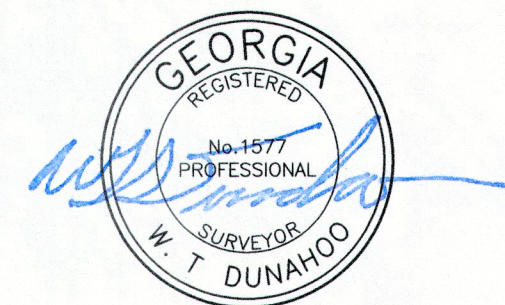


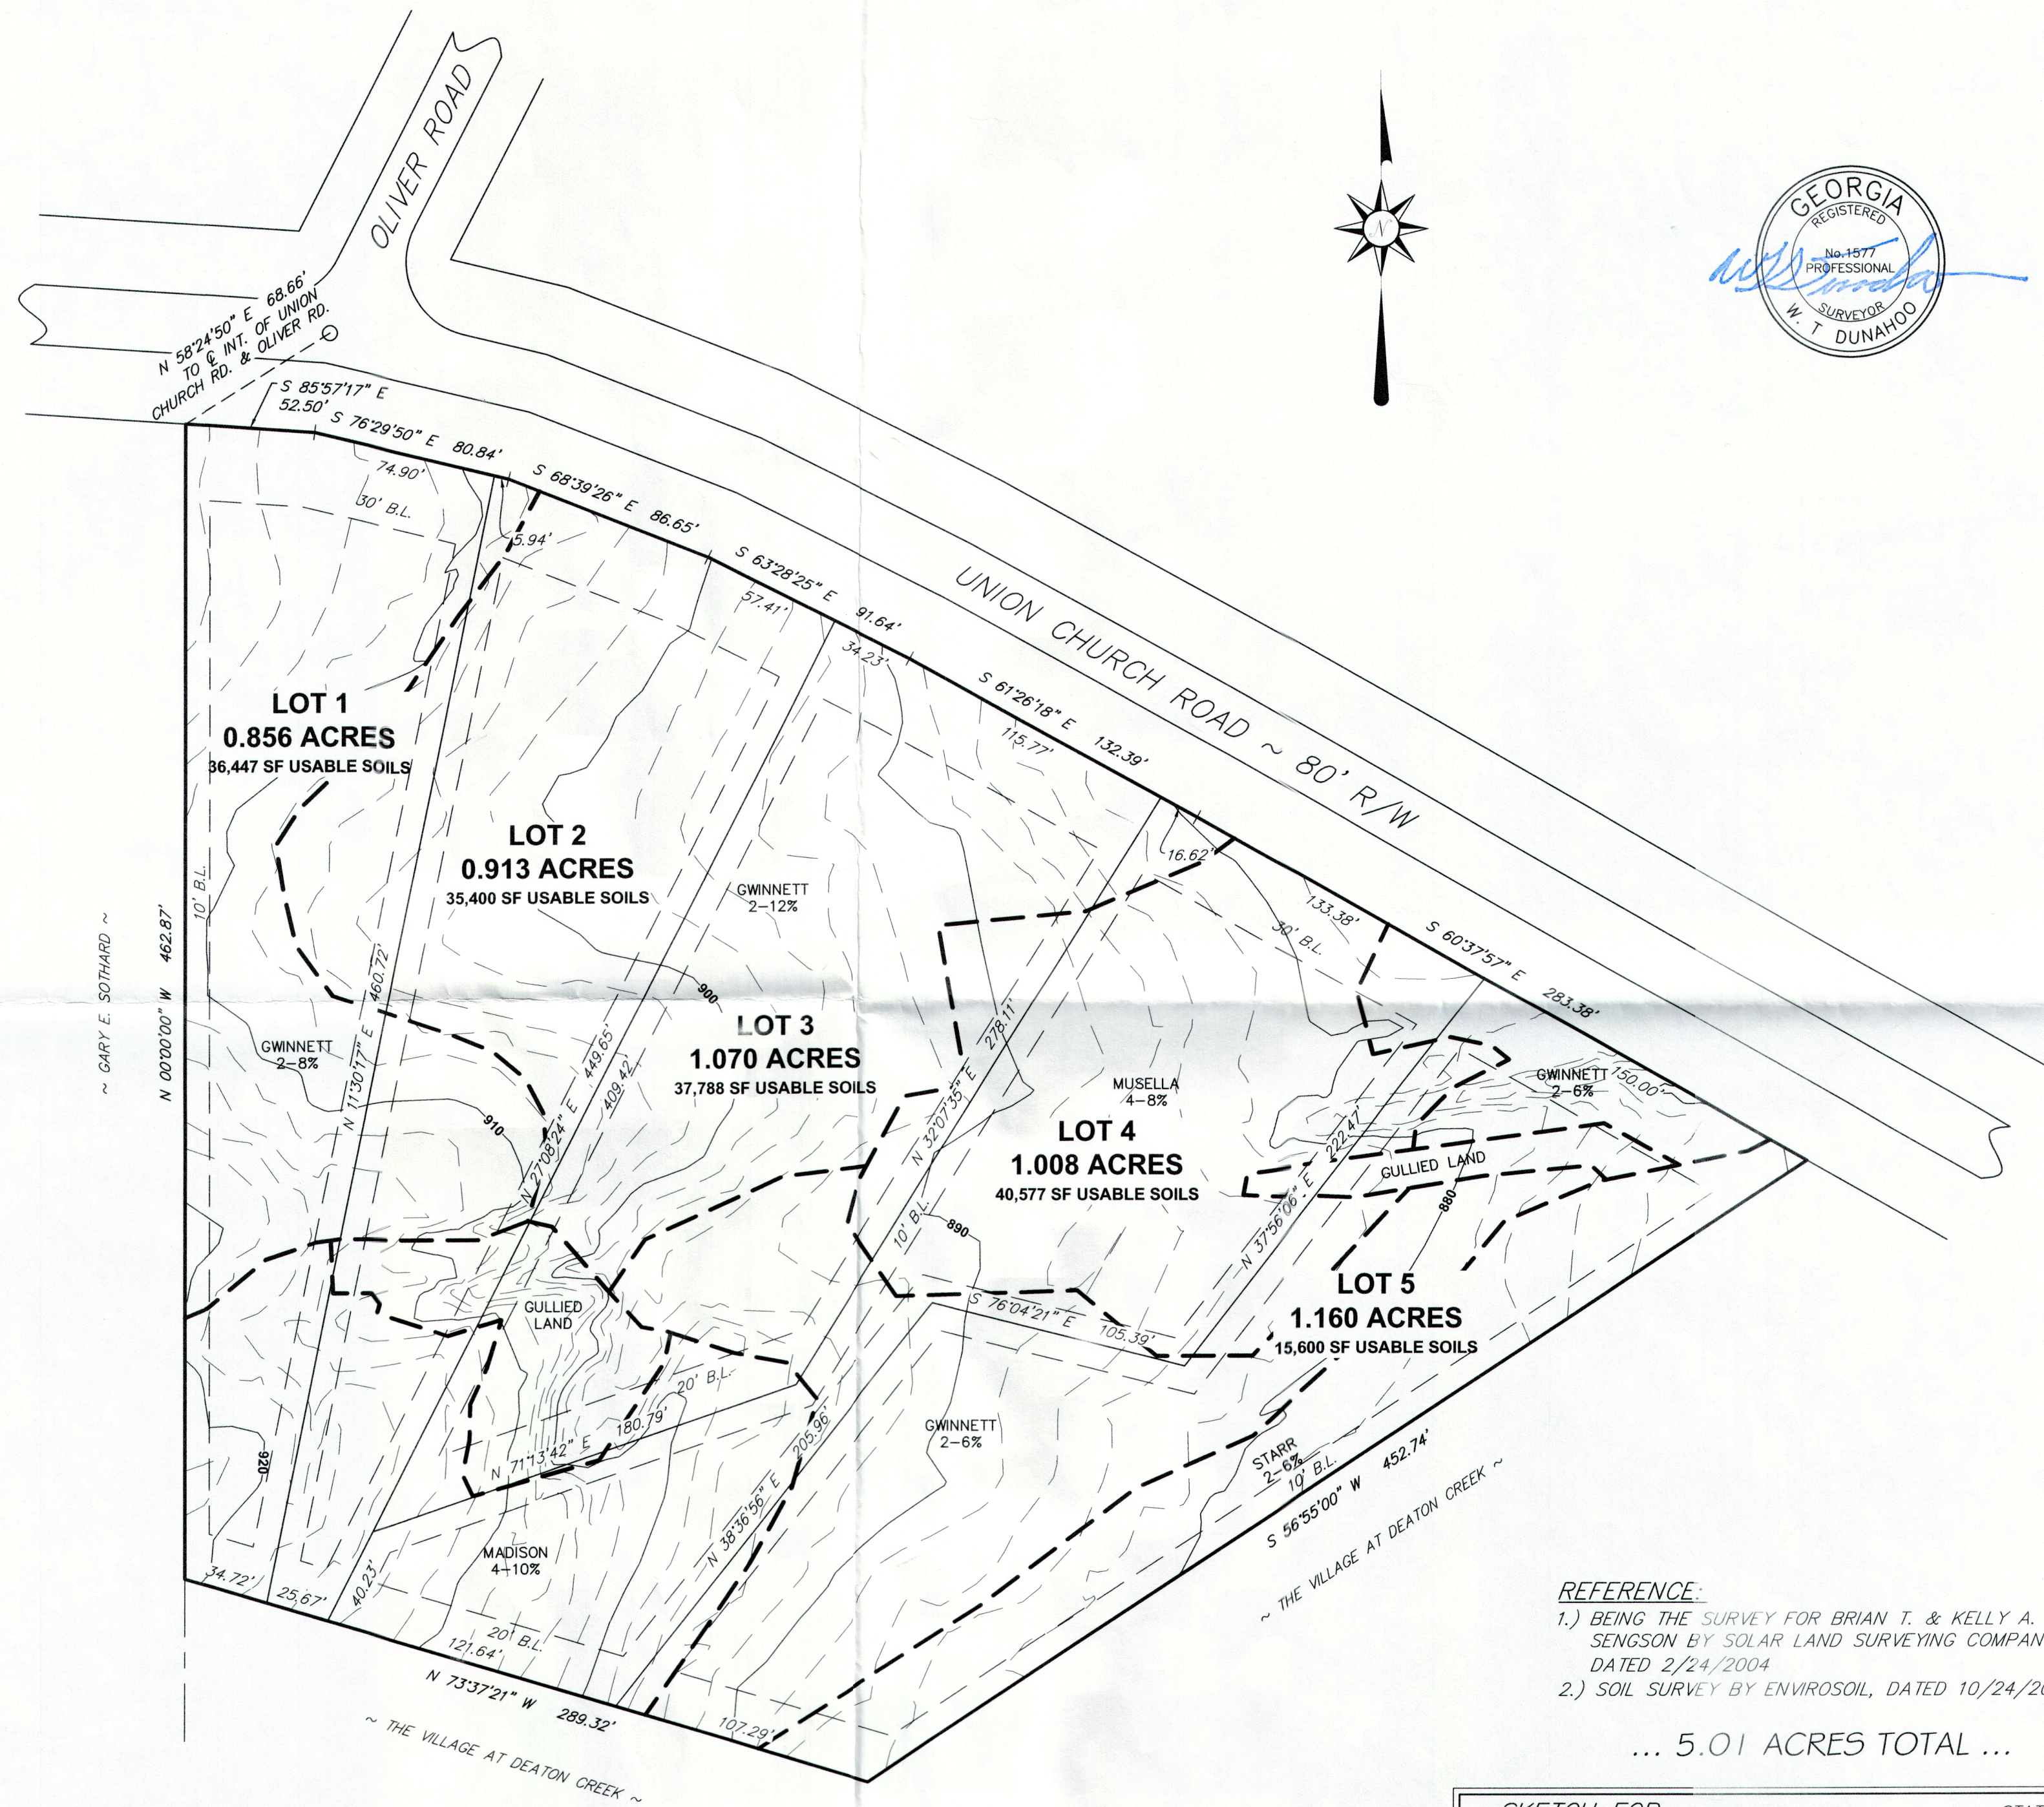


REFERENCE:

- 1.) BEING THE SURVEY FOR BRIAN T. & KELLY A. SENGSON BY SOLAR LAND SURVEYING COMPANY, DATED 2/24/2004
- 2.) SOIL SURVEY BY ENVIROSOIL, DATED 10/24/2021

... 5.01 ACRES TOTAL ...

~ LEGEND ~

R/W = RIGHT OF WAY
IPS = IRON PIN SET (1/2" OPEN TOP)
IPF = IRON PIN FOUND (1/2" REBAR)

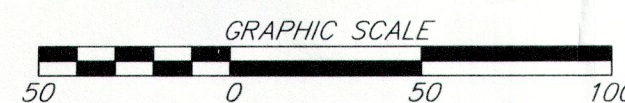

SKETCH FOR

STATE OF GEORGIA

5630 UNION CHURCH ROAD

CITY	GMD	COUNTY	SCALE	DATE
	392	HALL	1"=50'	11/1/2021

W. T. DUNAHOO AND ASSOCIATES, L.L.C.

P.O. BOX 183
302 W. MAY ST.

(770) 867-3911

WINDER, GEORGIA