
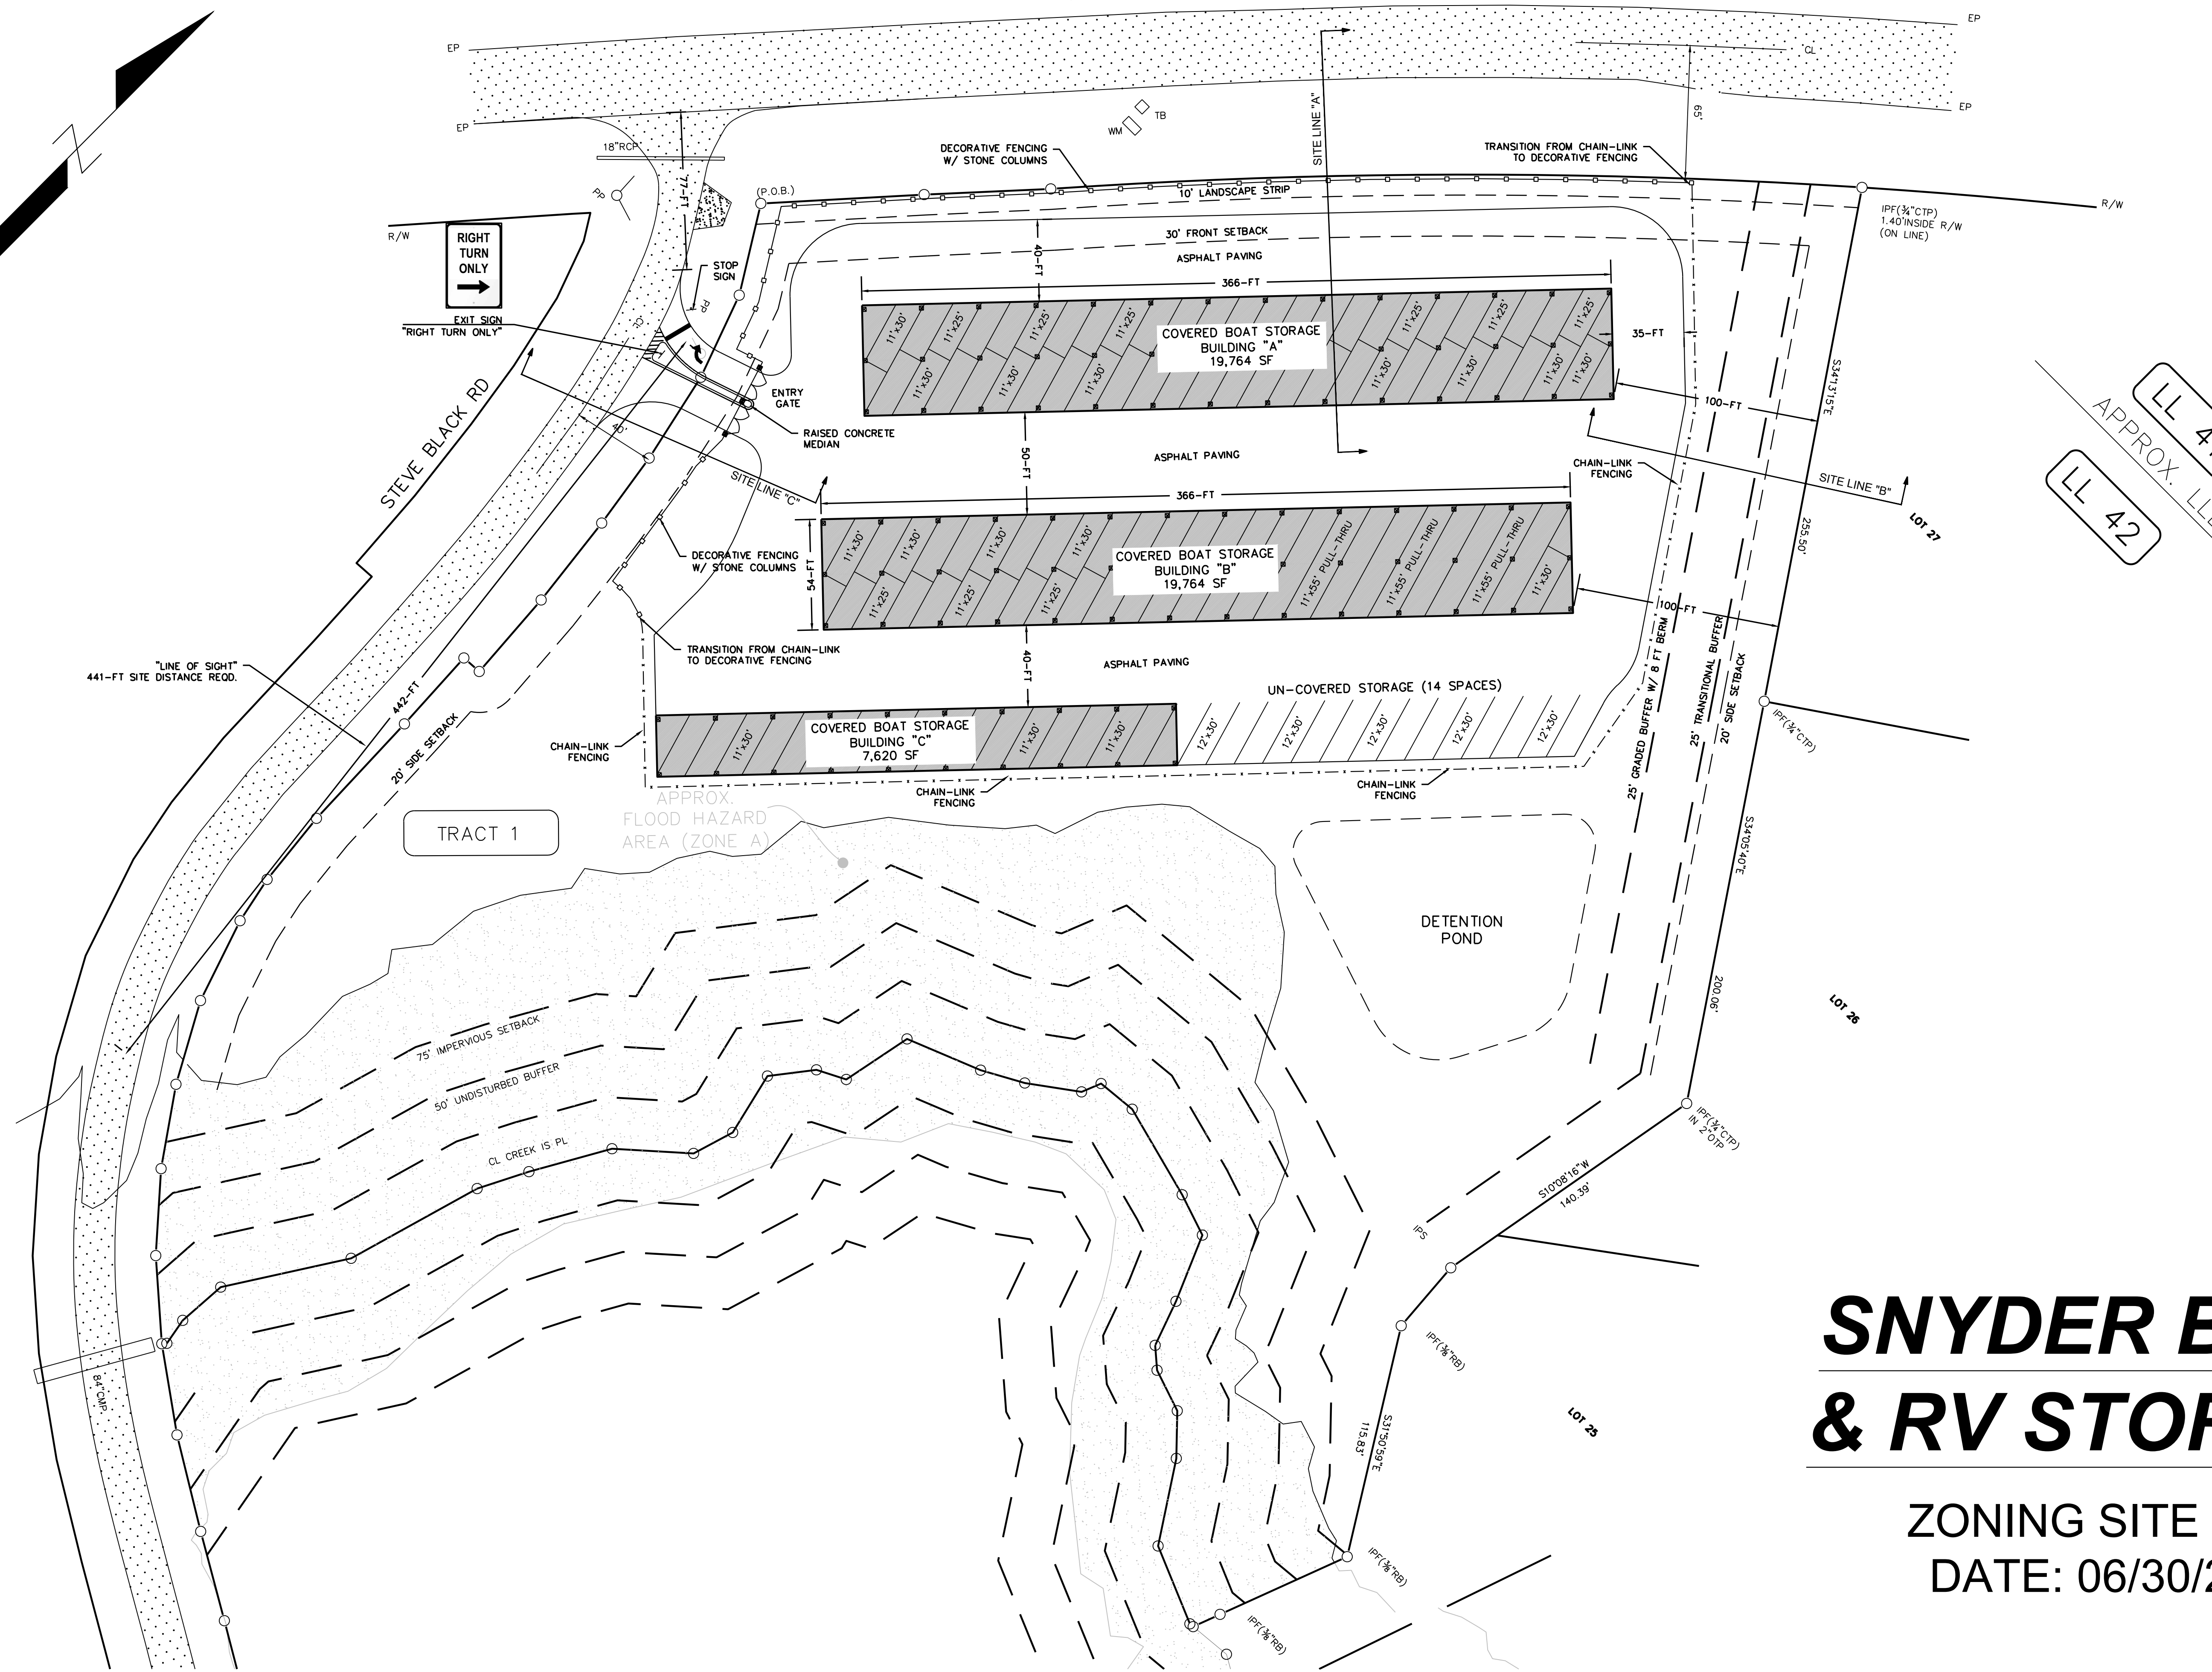


(DB 225 PG 448)
(PB 26 PG 27-32)
U.S. HIGHWAY 129/STATE ROUTE 19 130'R/W
(A.K.A. CLEVELAND HIGHWAY)

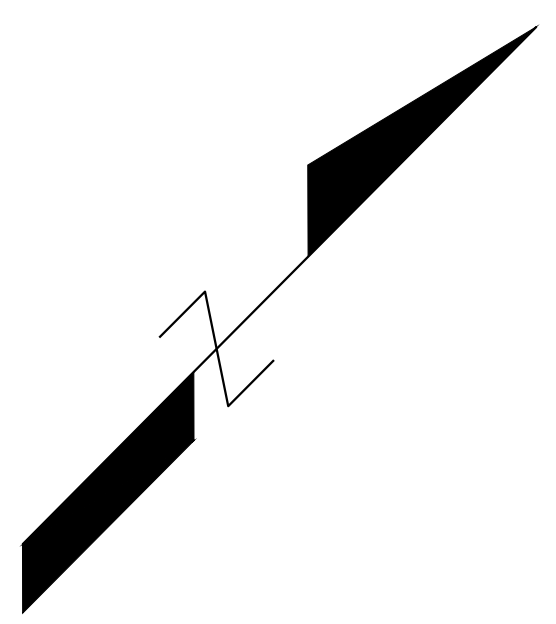

LL 41
APPROX. LLL
LL 42

SNYDER BOAT & RV STORAGE

ZONING SITE PLAN
DATE: 06/30/2022