


(DB 225 PG 448)
(PB 26 PG 27-32)
U.S. HIGHWAY 129/STATE ROUTE 19 130'R/W
(A.K.A. CLEVELAND HIGHWAY)

R/W

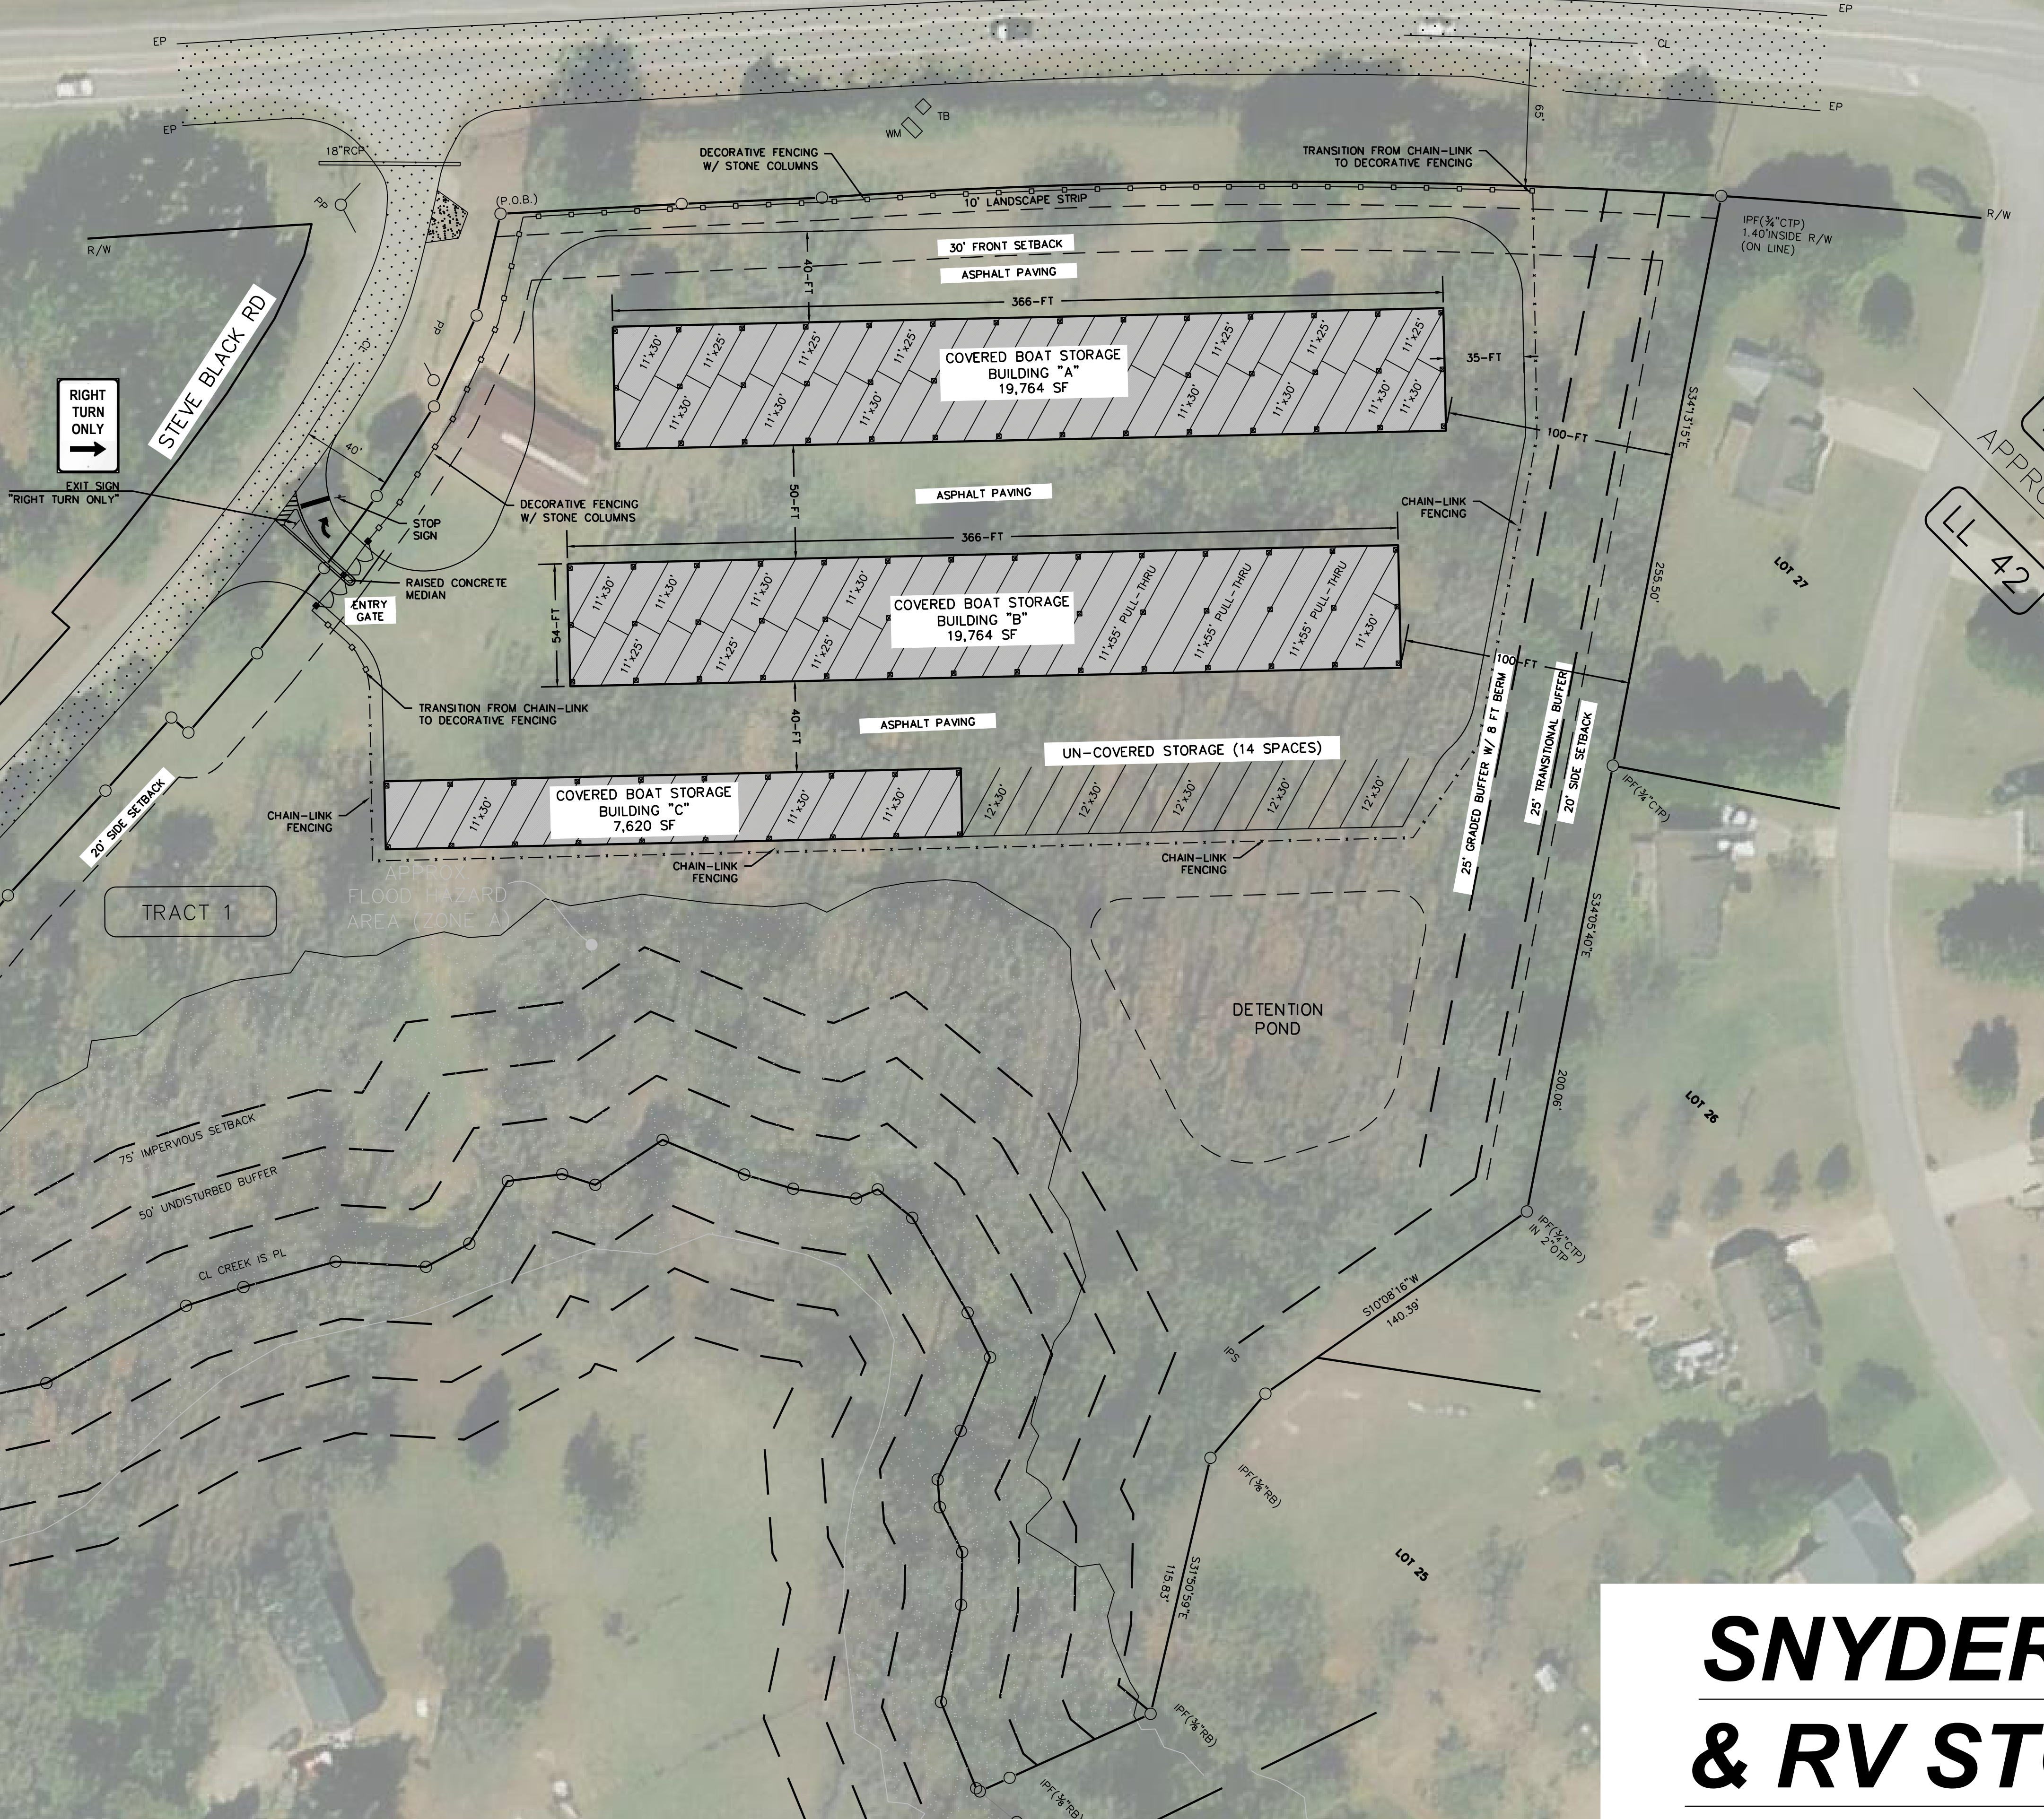

RIGHT TURN ONLY
EXIT SIGN
RIGHT TURN ONLY

STEVE BLACK RD

COVERED BOAT STORAGE
BUILDING "A"
19,764 SF

COVERED BOAT STORAGE
BUILDING "B"
19,764 SF

COVERED BOAT STORAGE
BUILDING "C"
7,620 SF

UN-COVERED STORAGE (14 SPACES)

DETECTION POND



TRACT 1

APPROX. FLOOD HAZARD AREA (ZONE A)

LL 41
APPROX. LLL
LL 42

SNYDER BOAT & RV STORAGE

(DB 225 PG 448)
(PB 26 PG 27-32)
U.S. HIGHWAY 129/STATE ROUTE 19 130'R/W
(A.K.A. CLEVELAND HIGHWAY)

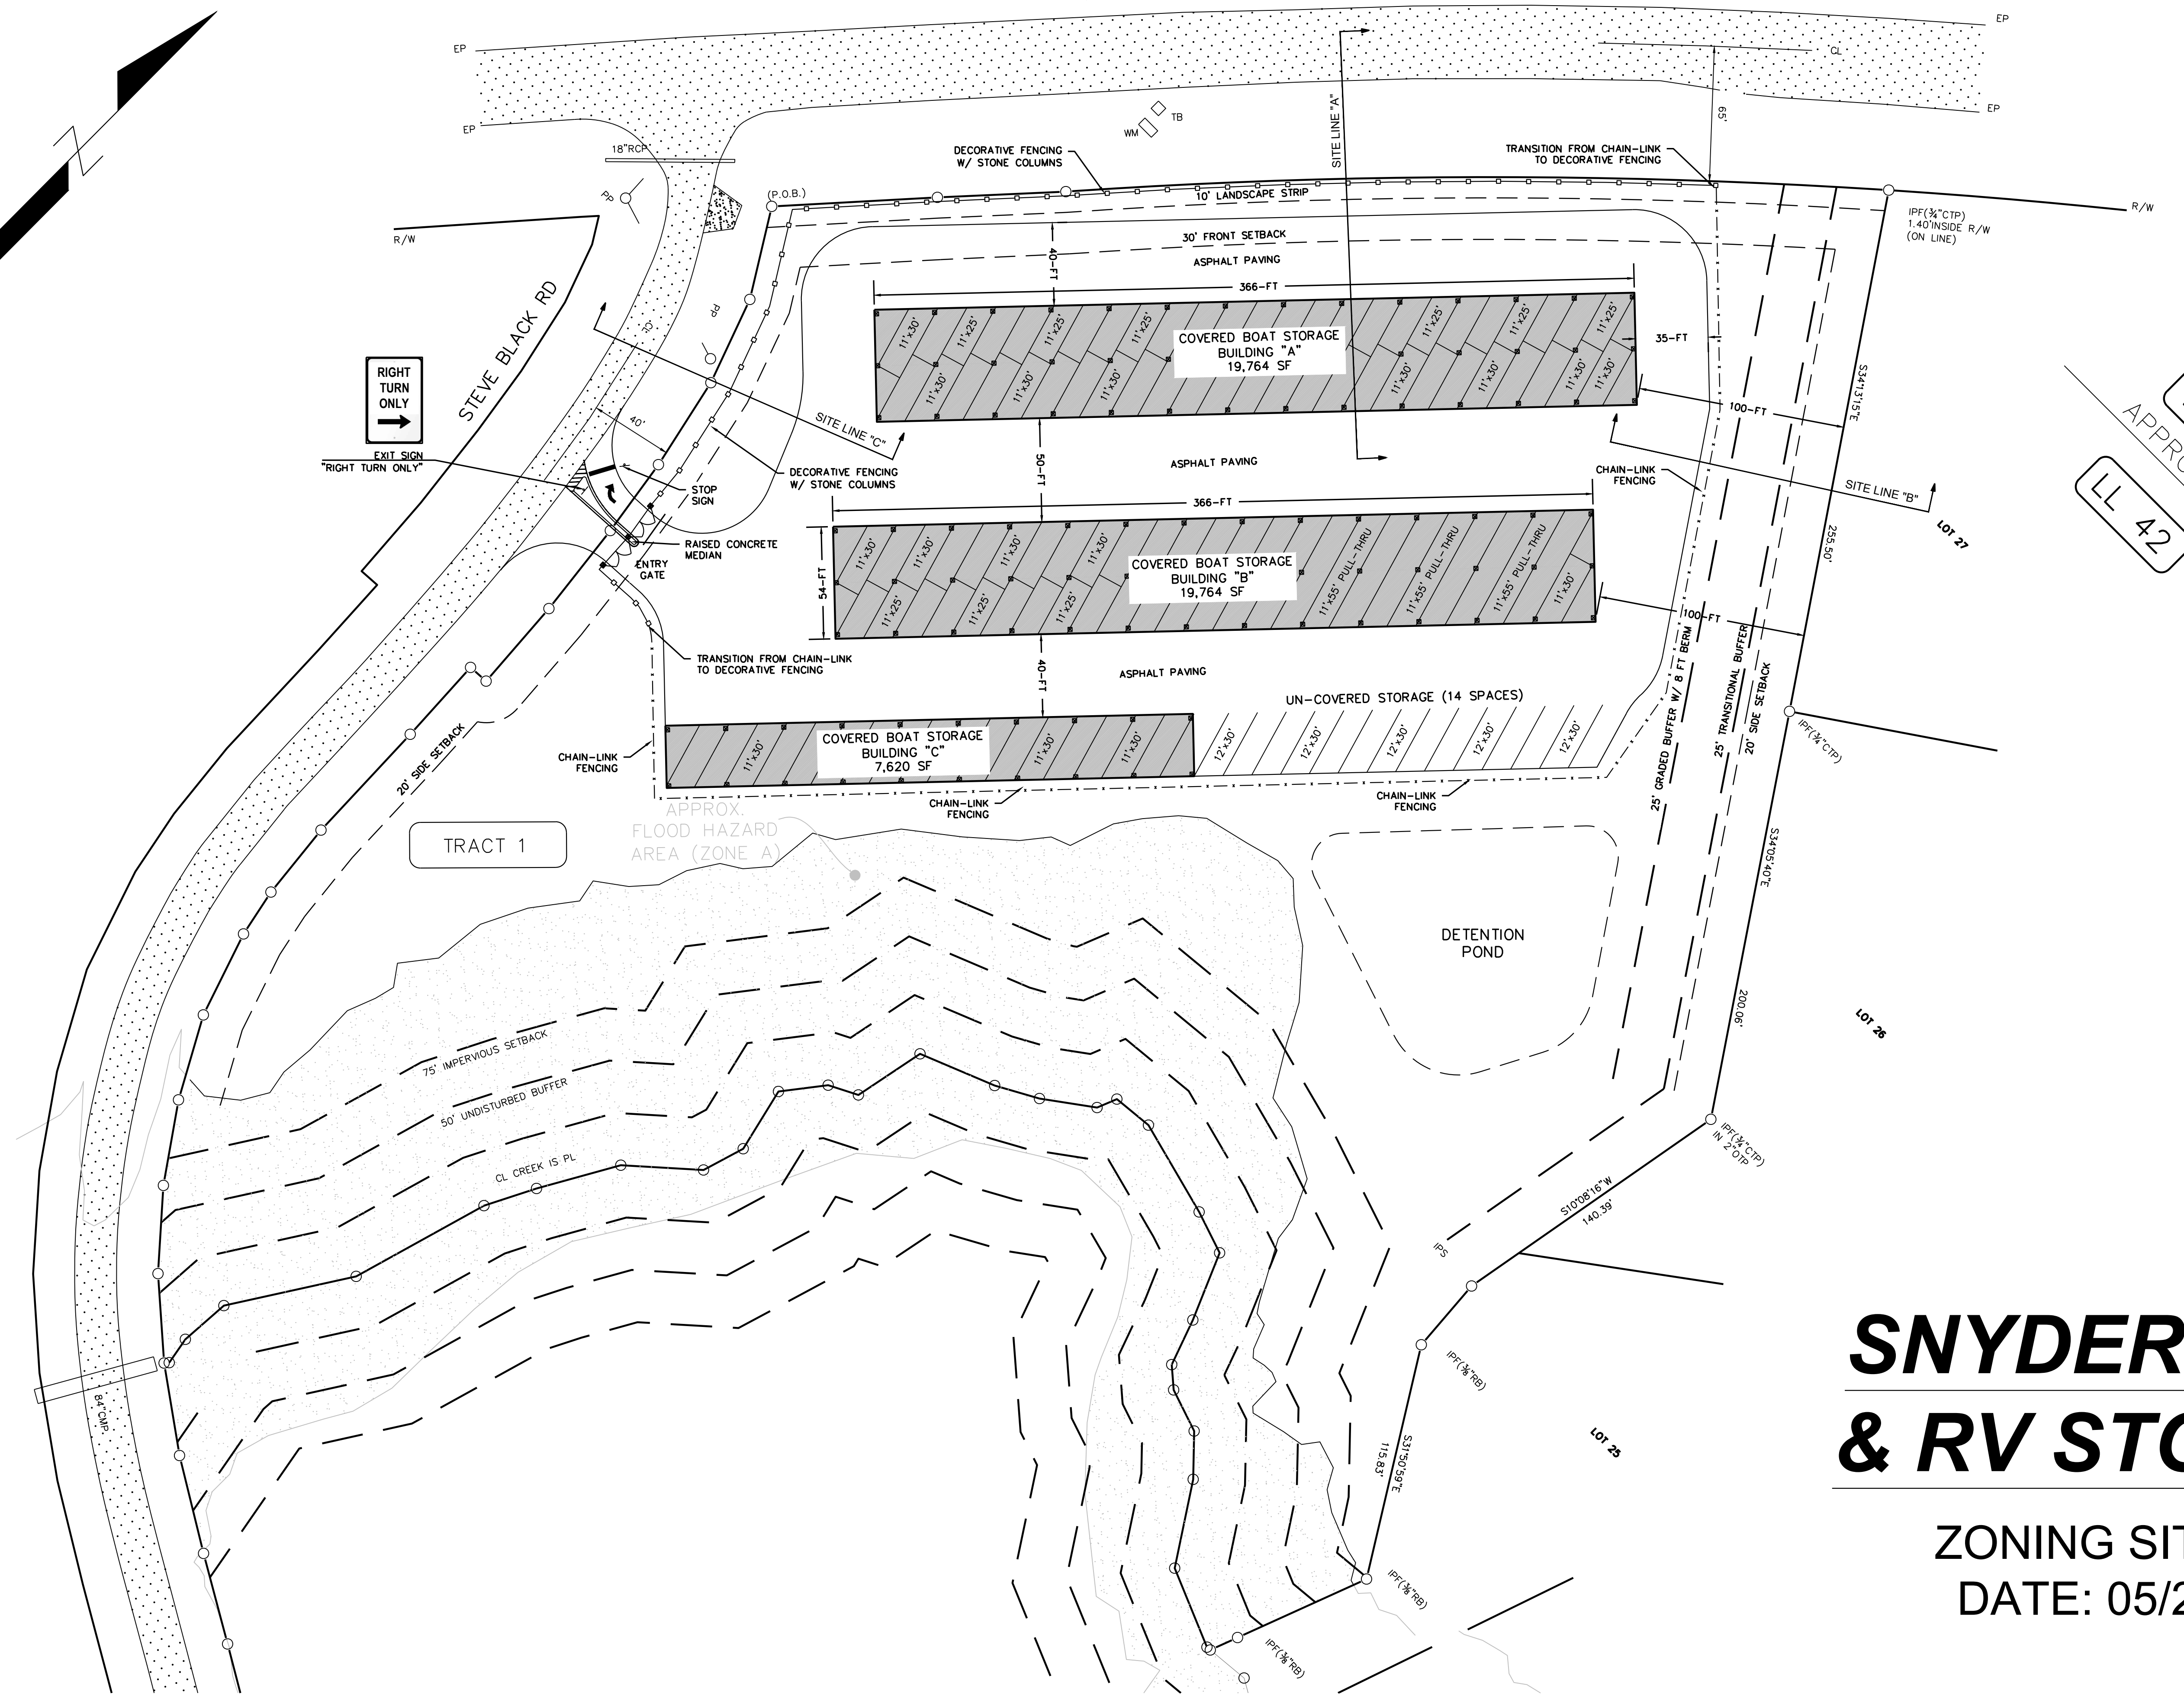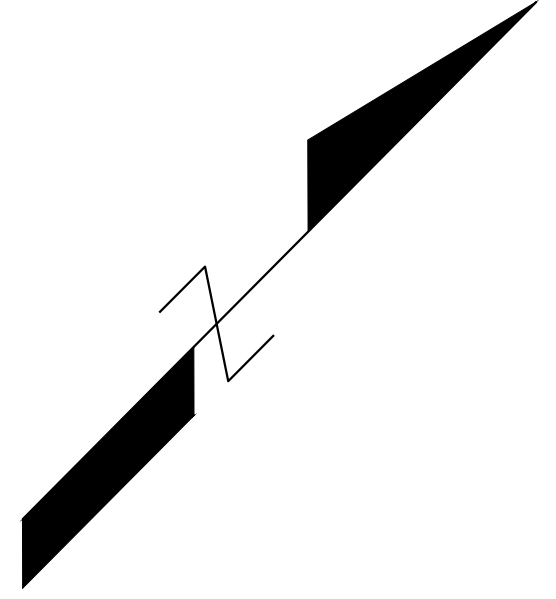

LL 41
APPROX. LLL
LL 42

SNYDER BOAT & RV STORAGE

ZONING SITE PLAN
DATE: 05/23/2022