

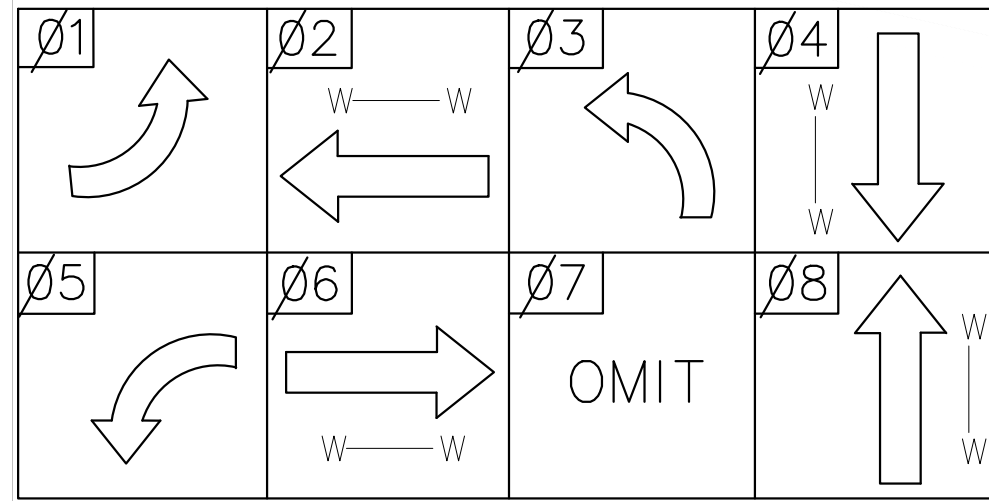


PHASING DIAGRAM

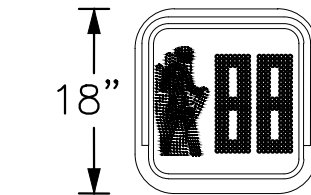


NOTE: PHASE 1 TO OPERATE AS LAGGING LEFT ONLY.
 NOTE: PHASE 3 TO OPERATE AS LEADING LEFT ONLY.
 NOTE: PHASE 5 TO OPERATE AS LEADING LEFT IN THE AM AND LAGGING LEFT IN THE PM.

LED INCANDESCENT LOOK SIGNAL HEADS WITH TP IX RETROREFLECTIVE TAPE ON BACK PLATES

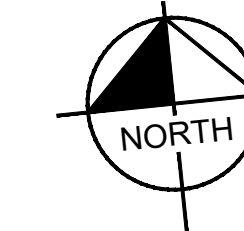



P2,P4,P6,P8

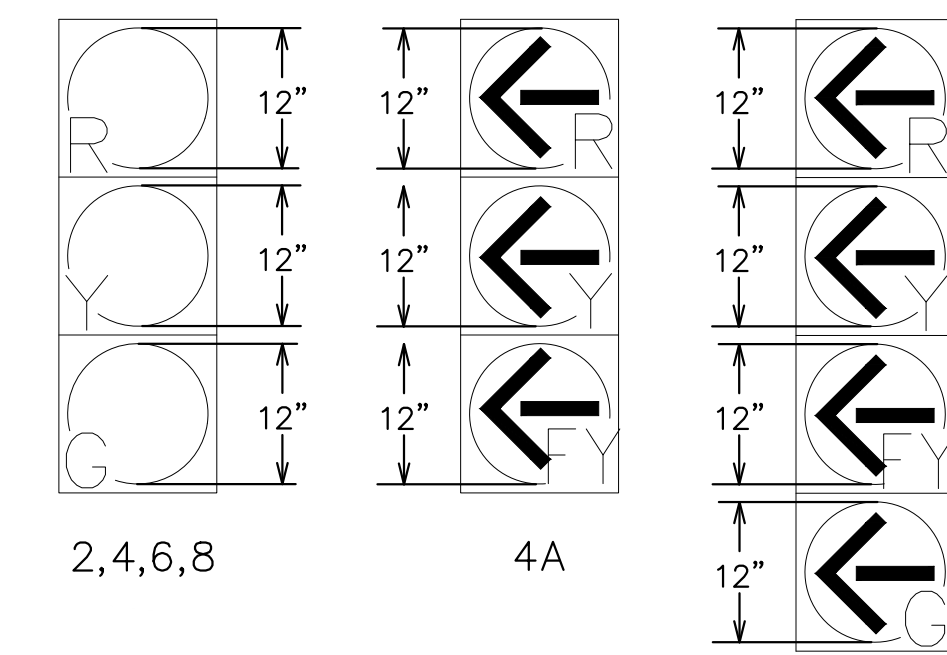


2,4,6,8

4A


1,3,5

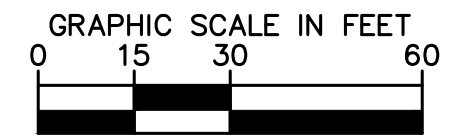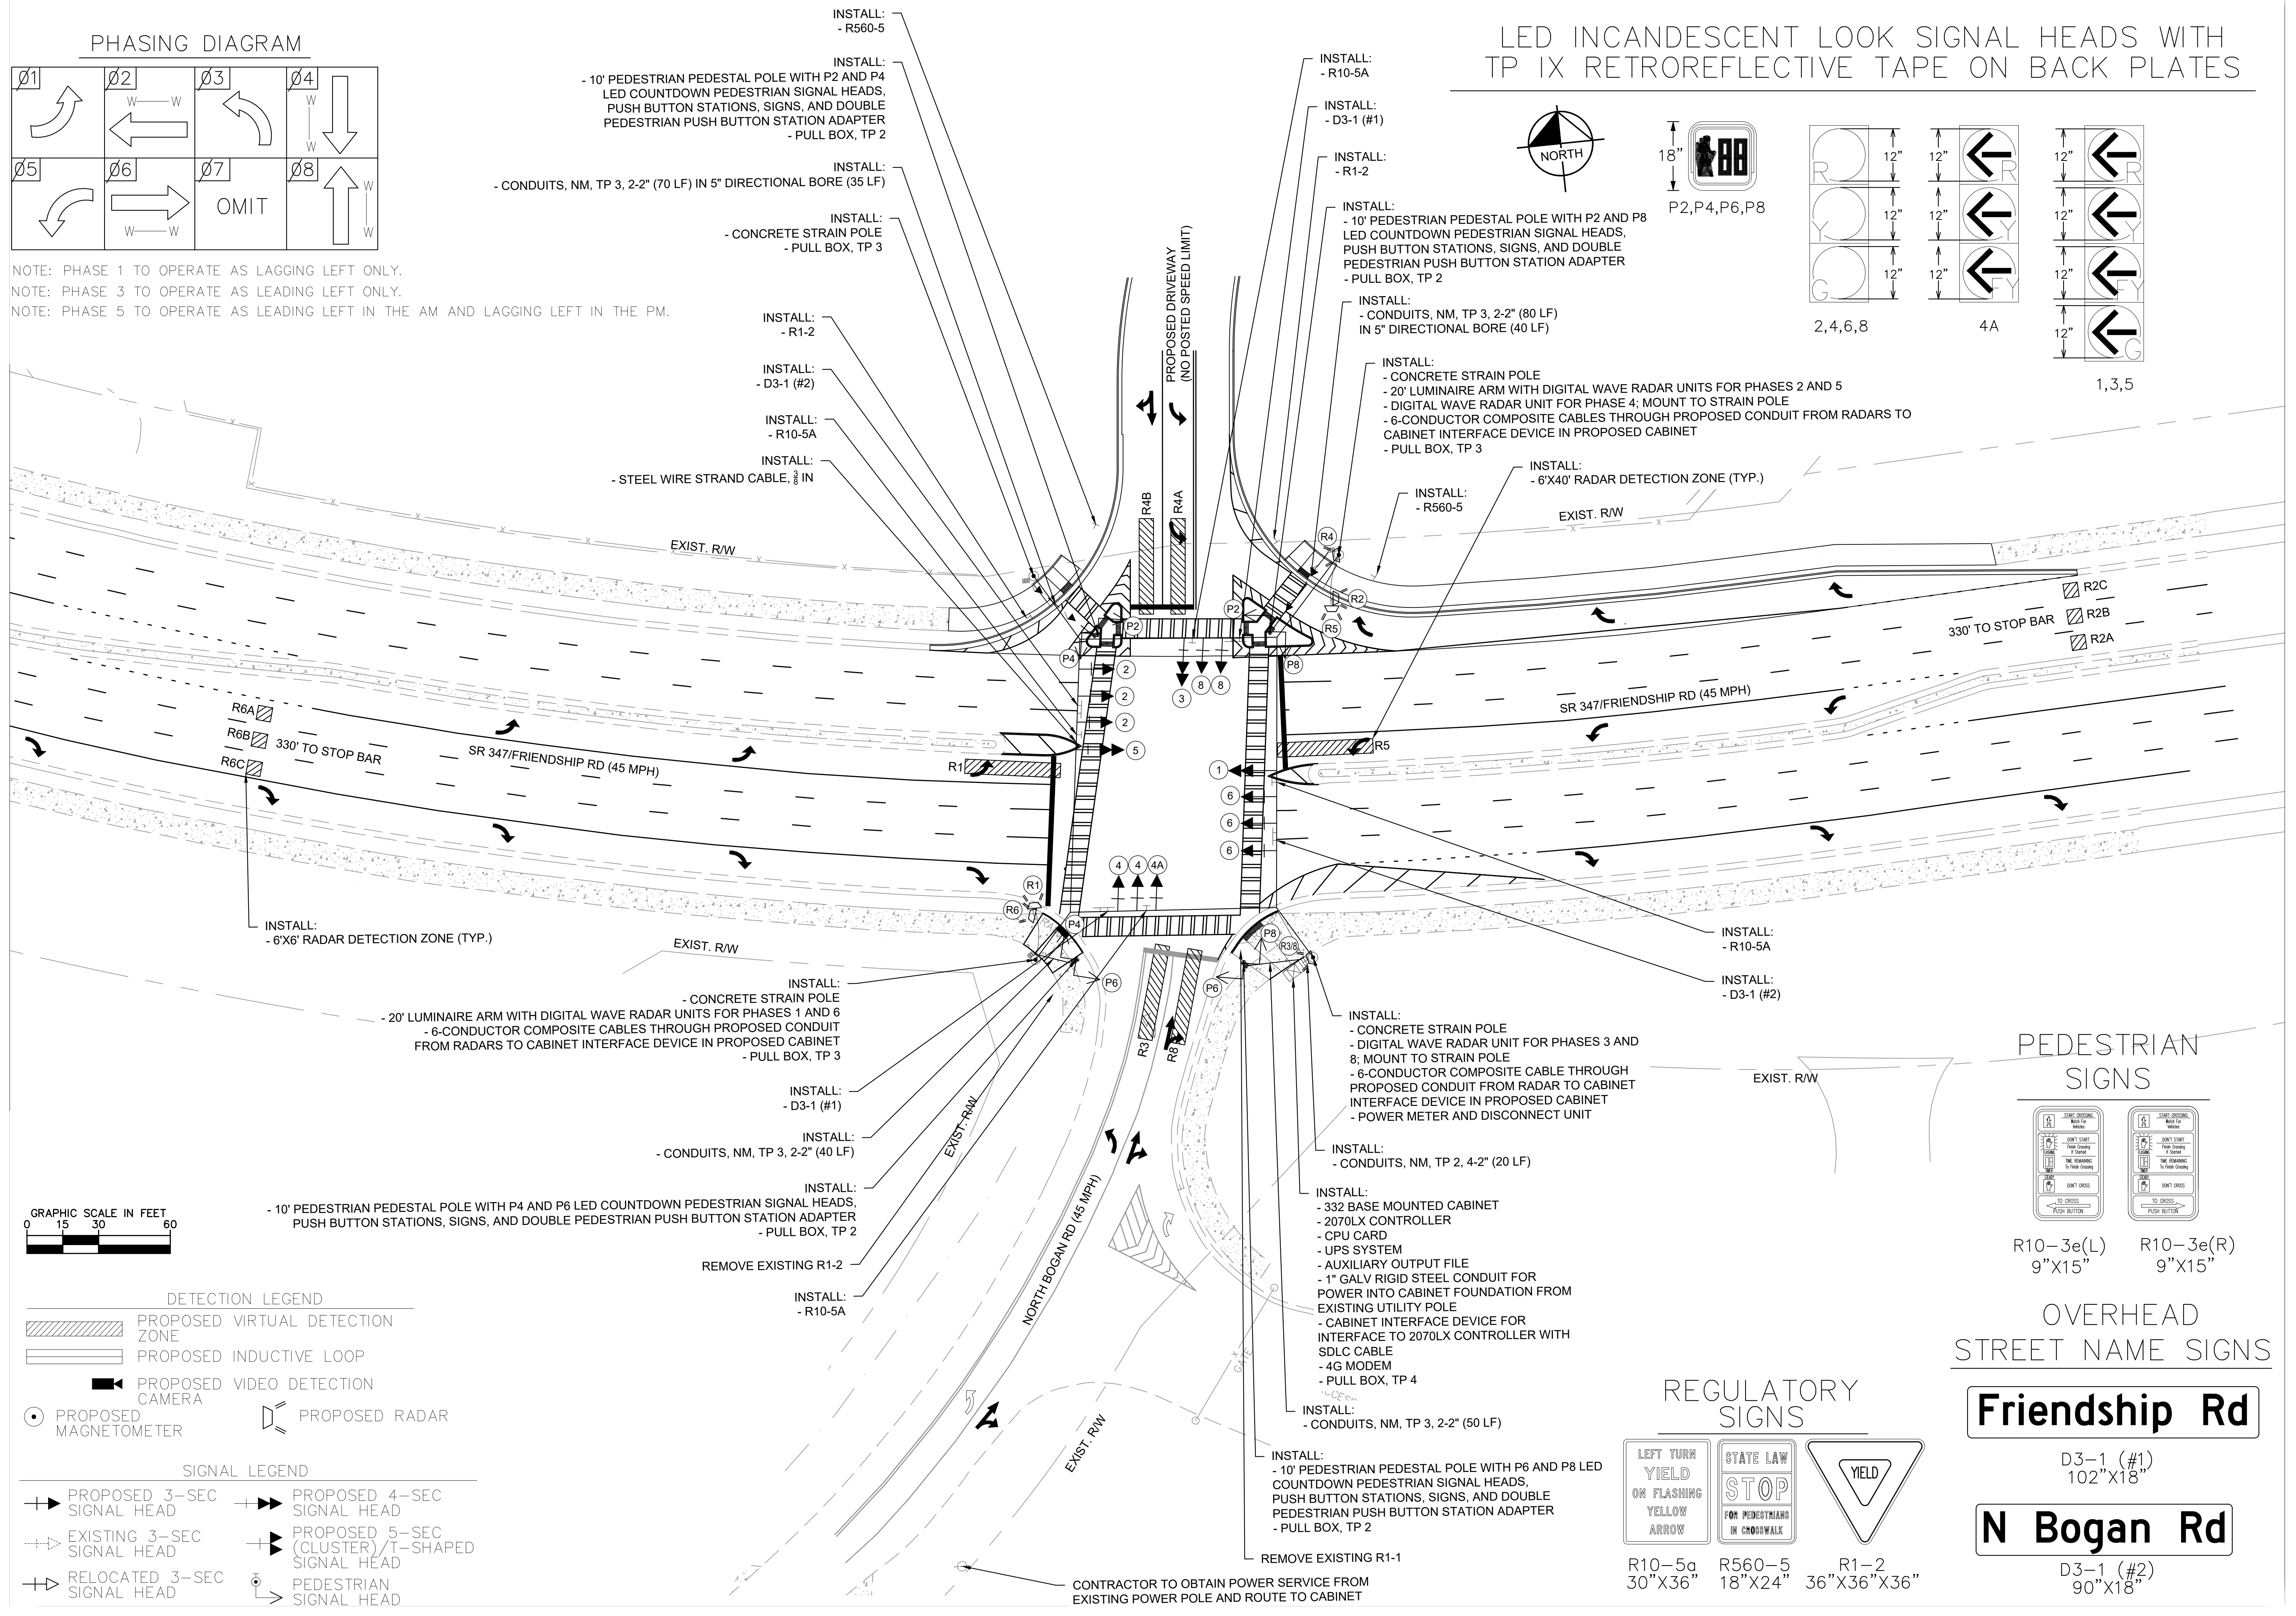


DETECTION LEGEND

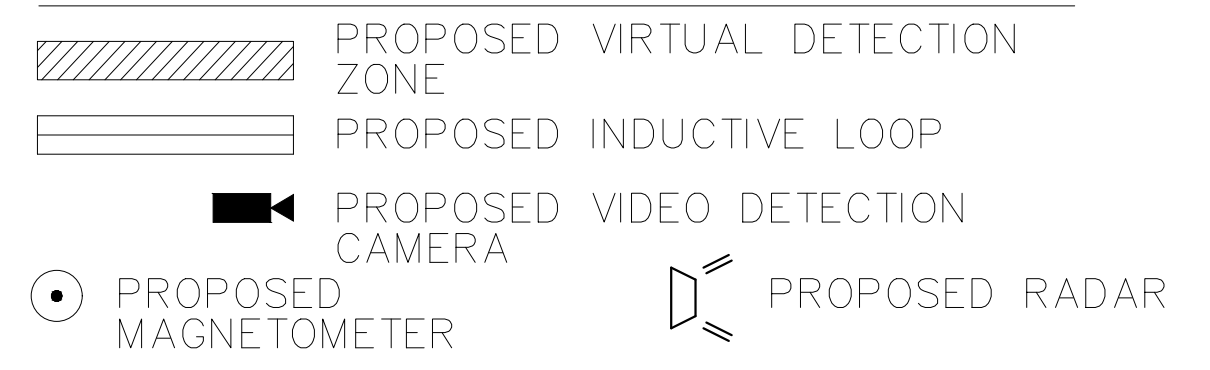

SIGNAL LEGEND

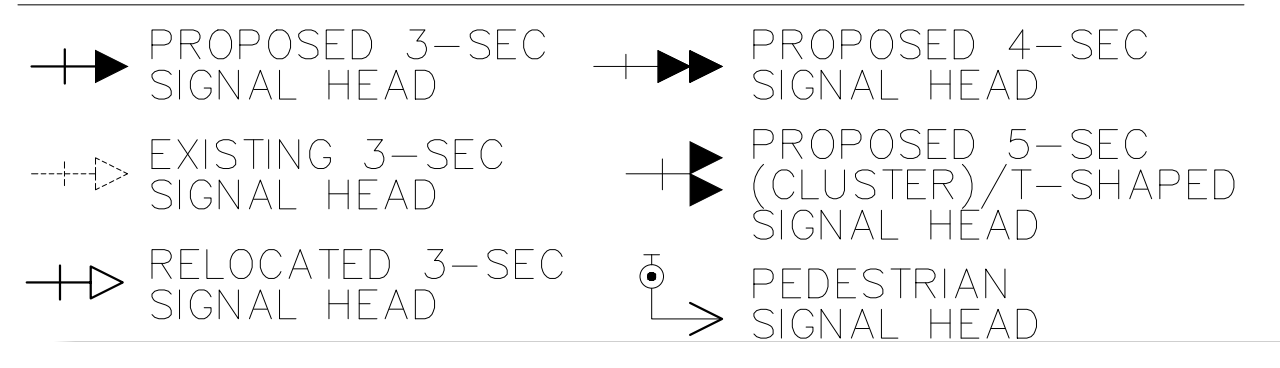

PEDESTRIAN SIGNS

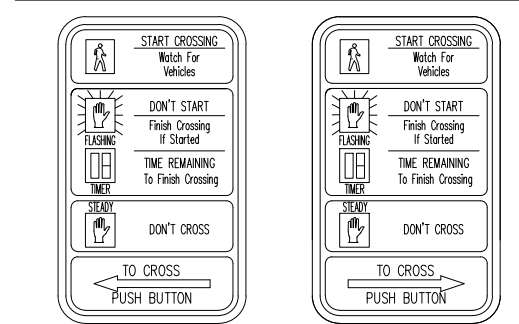

R10-3e(L) 9"X15"
 R10-3e(R) 9"X15"

OVERHEAD STREET NAME SIGNS

Friendship Rd

D3-1 (#1)
 102"X18"

N Bogan Rd

D3-1 (#2)
 90"X18"

REGULATORY SIGNS



R10-5a 30"X36"
 R560-5 18"X24"
 R1-2 36"X36"X36"

NO.	ISSUANCE AND REVISION DESCRIPTIONS	DATE	BY



GSWCC NO. (LEVEL II)	0000073044
DRAWN BY	DBK
DESIGNED BY	WLG
REVIEWED BY	DFM
DATE	2/17/2022
PROJECT NO.	013789000
TITLE	SIGNAL PLANS PROPOSED SIGNAL DESIGN
SHEET NUMBER	S3-00